


A3


David M. Hart, AIA 104 Federal Street Salem, MA 01983 978 745 2172	Scale: 1/4" = 1'-0" Date: 8/16/2007 Revision: Drawn: DMH	First Congregational Church 62 Center Street Nantucket, MA 02554 <h3 style="text-align: center;">East Elevation</h3>
---	---	---

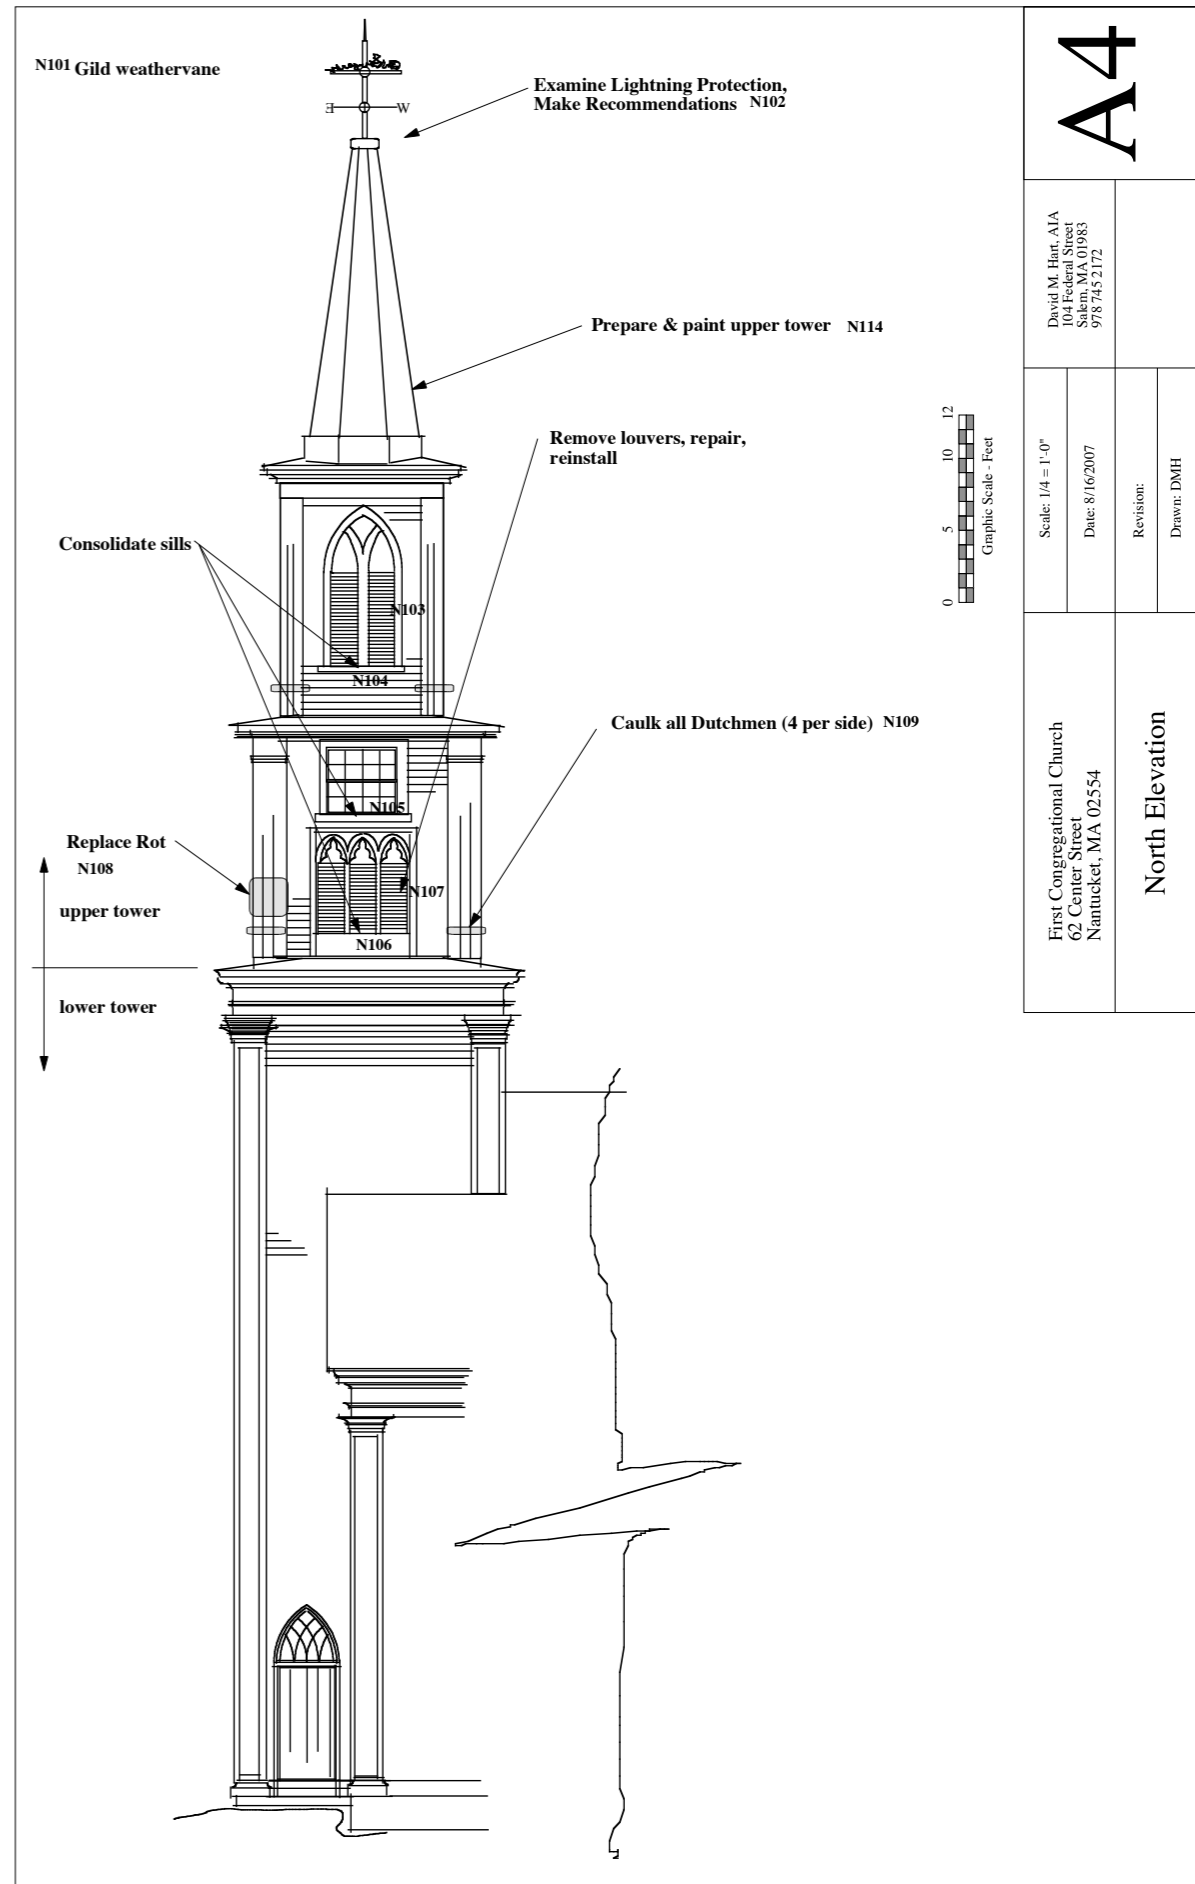

A4


David M. Hart, AIA 104 Federal Street Salem, MA 01983 978 745 2172	Scale: 1/4" = 1'-0" Date: 8/16/2007 Revision: Drawn: DMH	First Congregational Church 62 Center Street Nantucket, MA 02554 <h3 style="text-align: center;">North Elevation</h3>
---	---	--

Base Bid. Repair/restore upper tower and repaint upper tower (includes E,N,W,S Elevations)

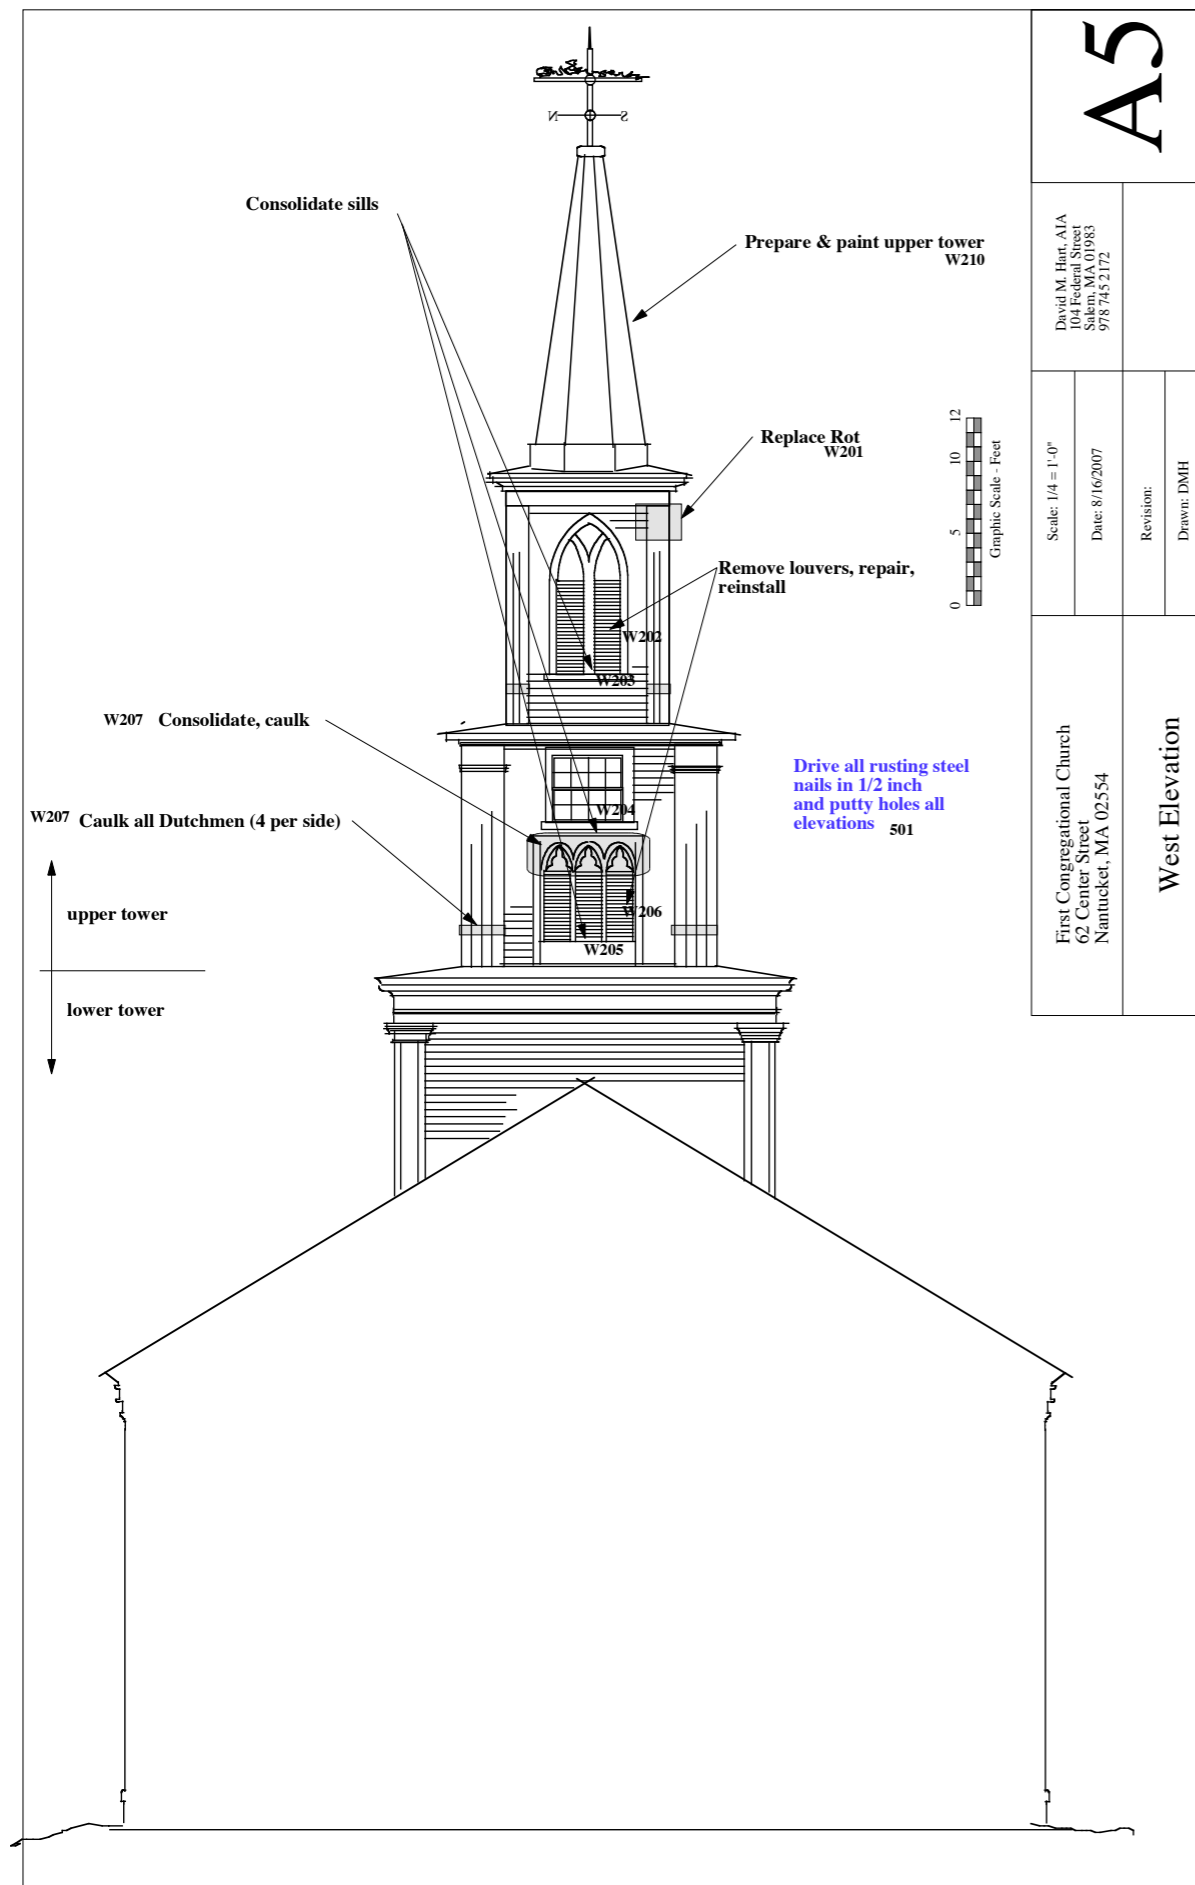


A5

David M. Hart, AIA 104 Federal Street Salem, MA 01983 978 745 2172	Scale: 1/4" = 1'-0" Date: 8/16/2007 Revision: Drawn: DMH	West Elevation
First Congregational Church 62 Center Street Nantucket, MA 02554		

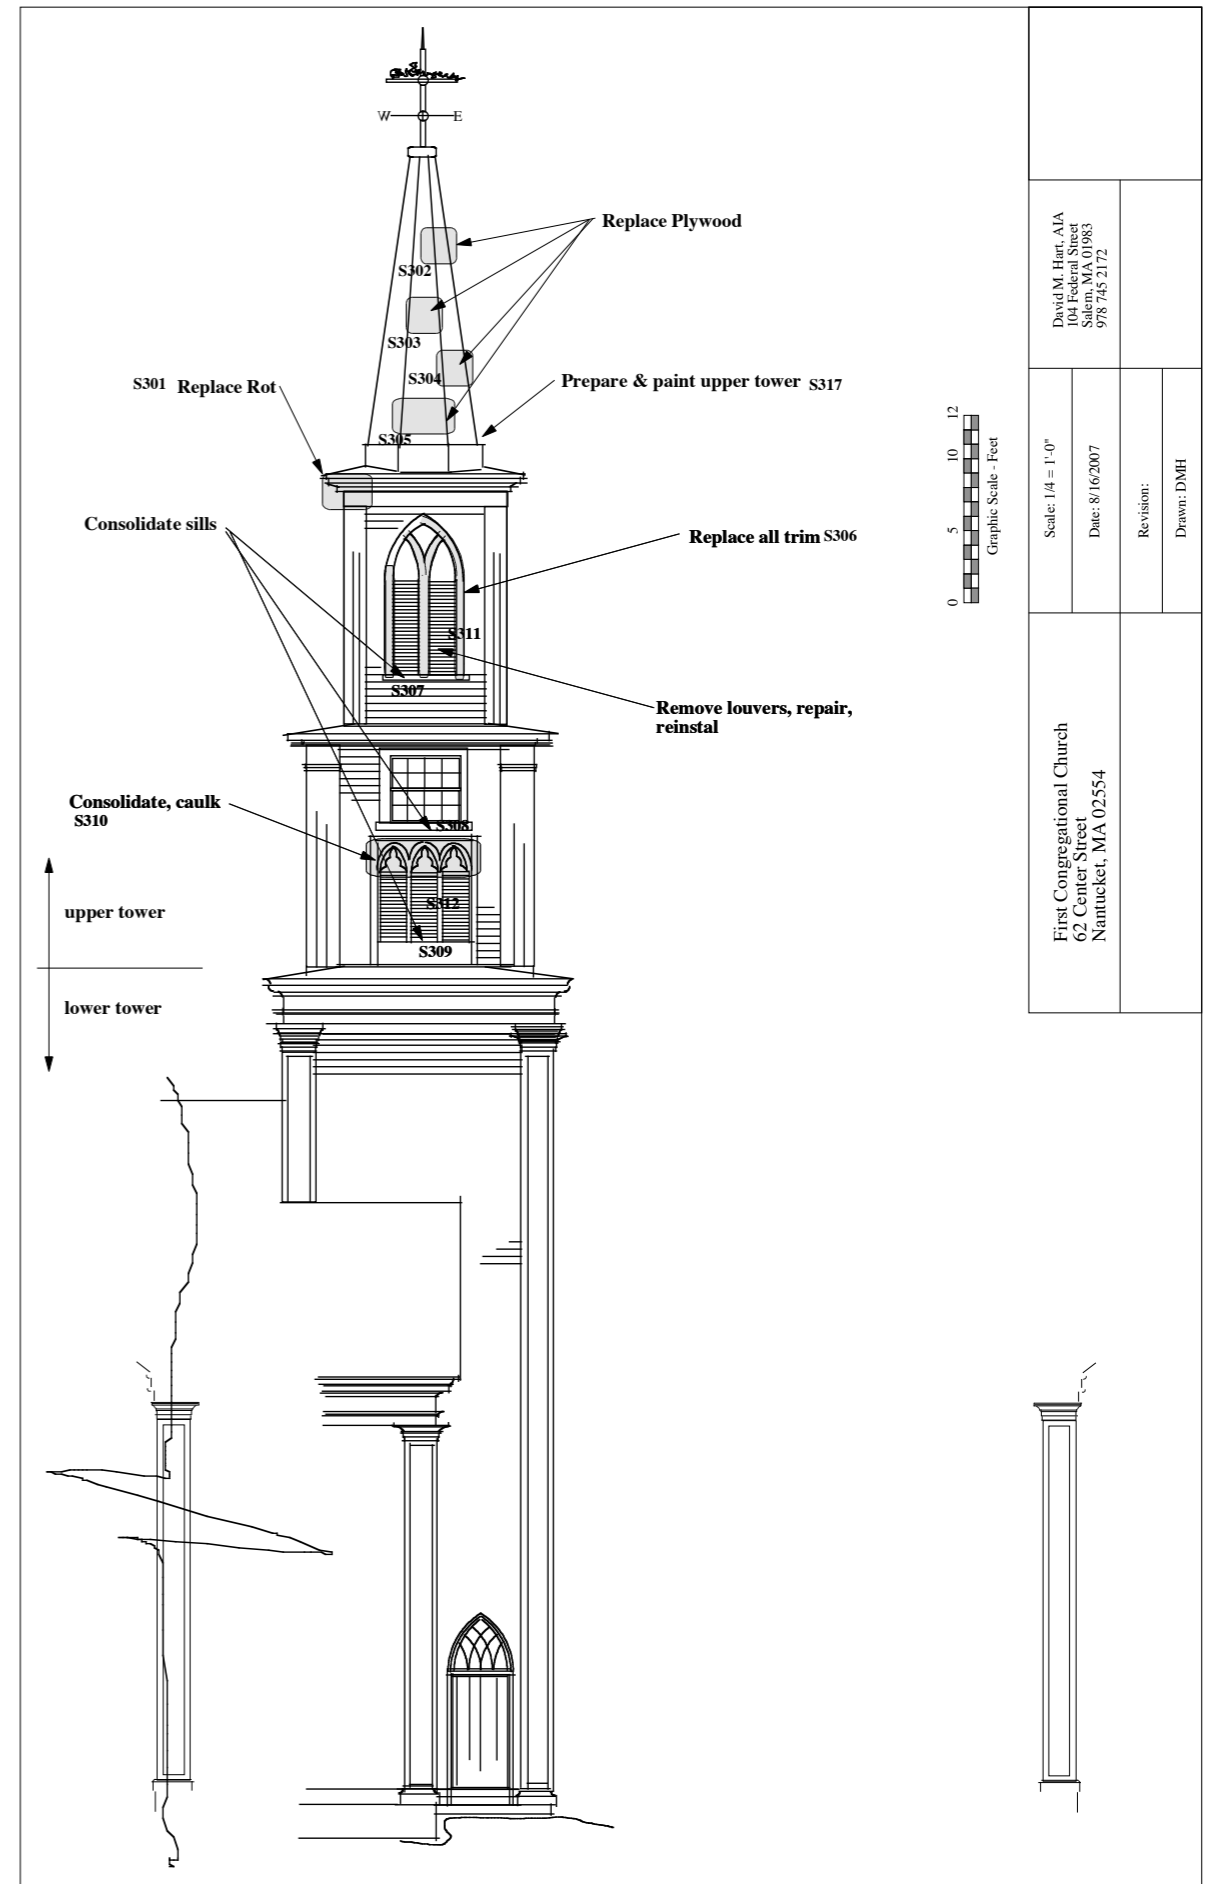

David M. Hart, AIA 104 Federal Street Salem, MA 01983 978 745 2172	Scale: 1/4" = 1'-0" Date: 8/16/2007 Revision: Drawn: DMH	East Elevation
First Congregational Church 62 Center Street Nantucket, MA 02554		

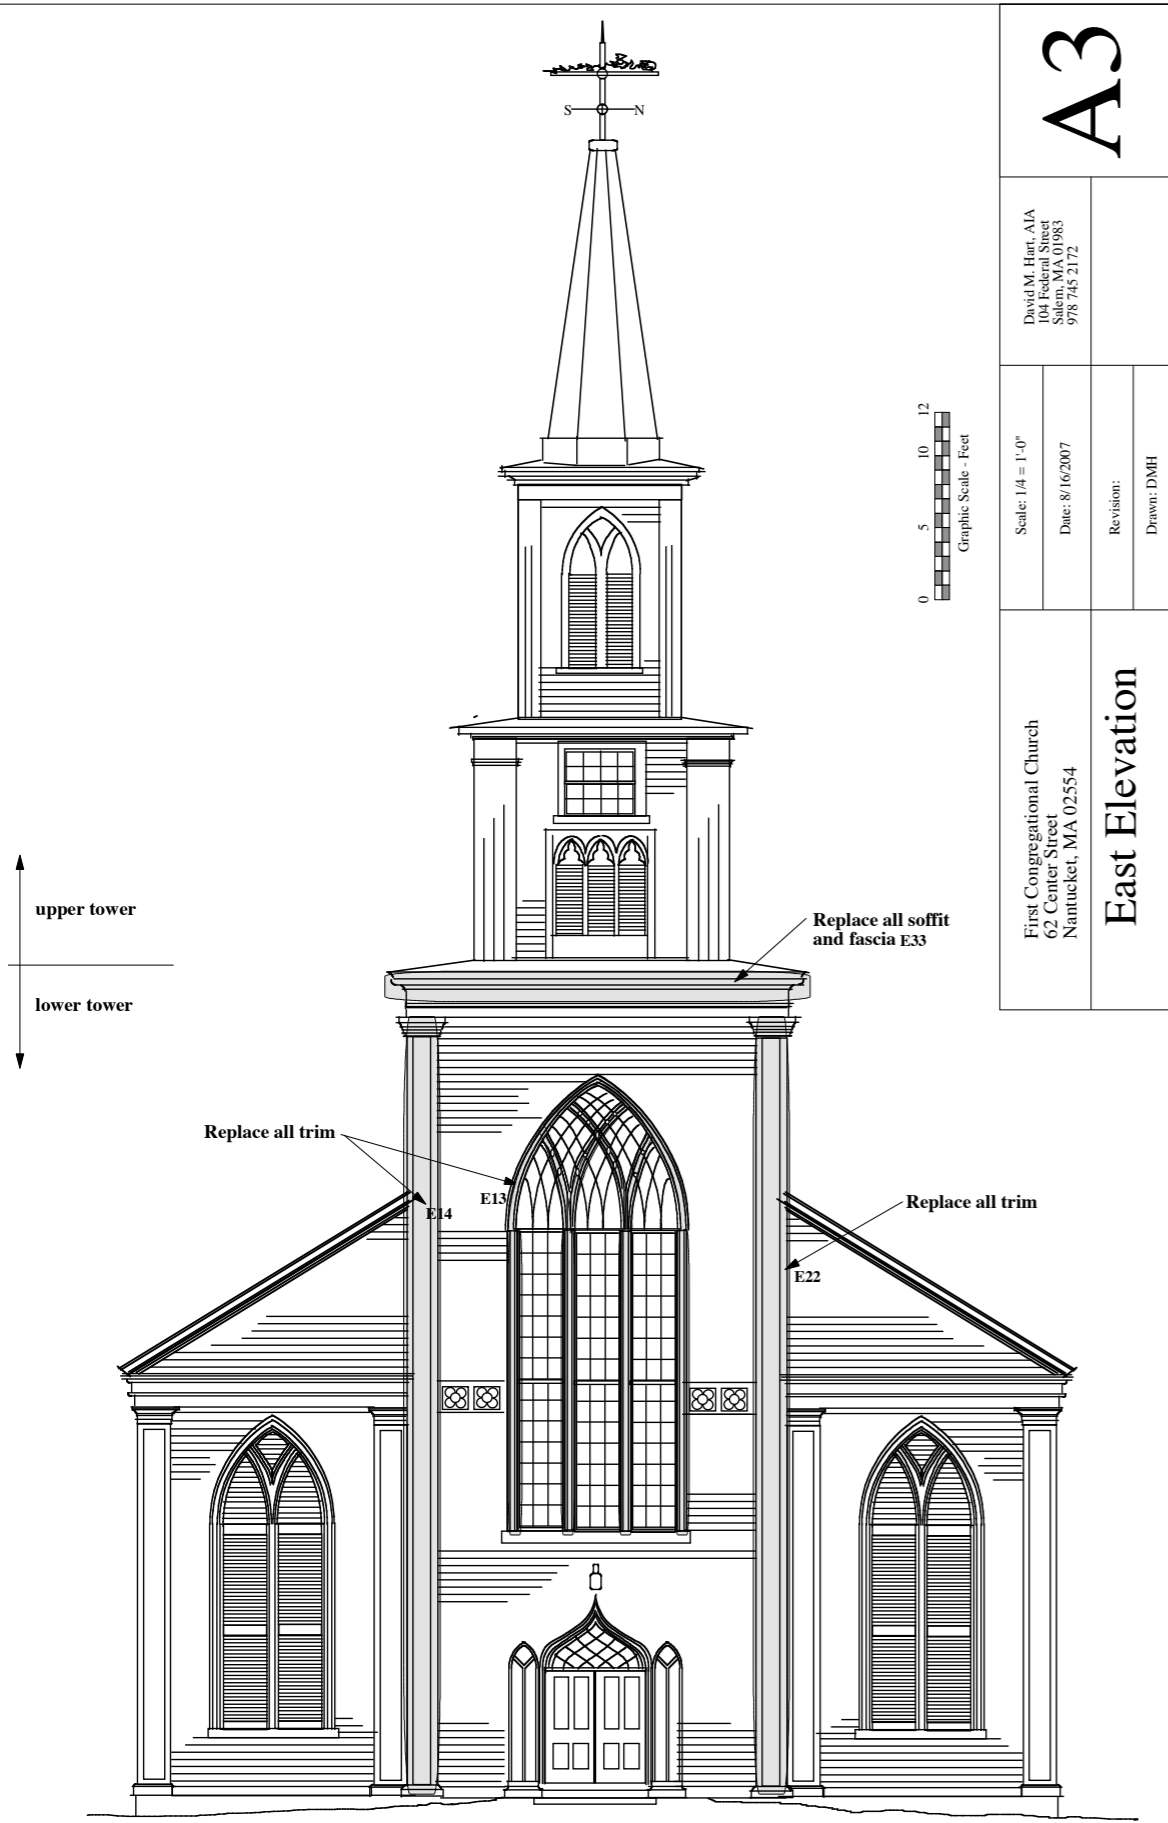


A3

David M. Hart, AIA
104 Federal Street
Salem, MA 01983
978 745 2172

Scale: 1/4" = 1'-0"
Date: 8/16/2007
Revision:
Drawn: DMH

First Congregational Church
62 Center Street
Nantucket, MA 02554

East Elevation

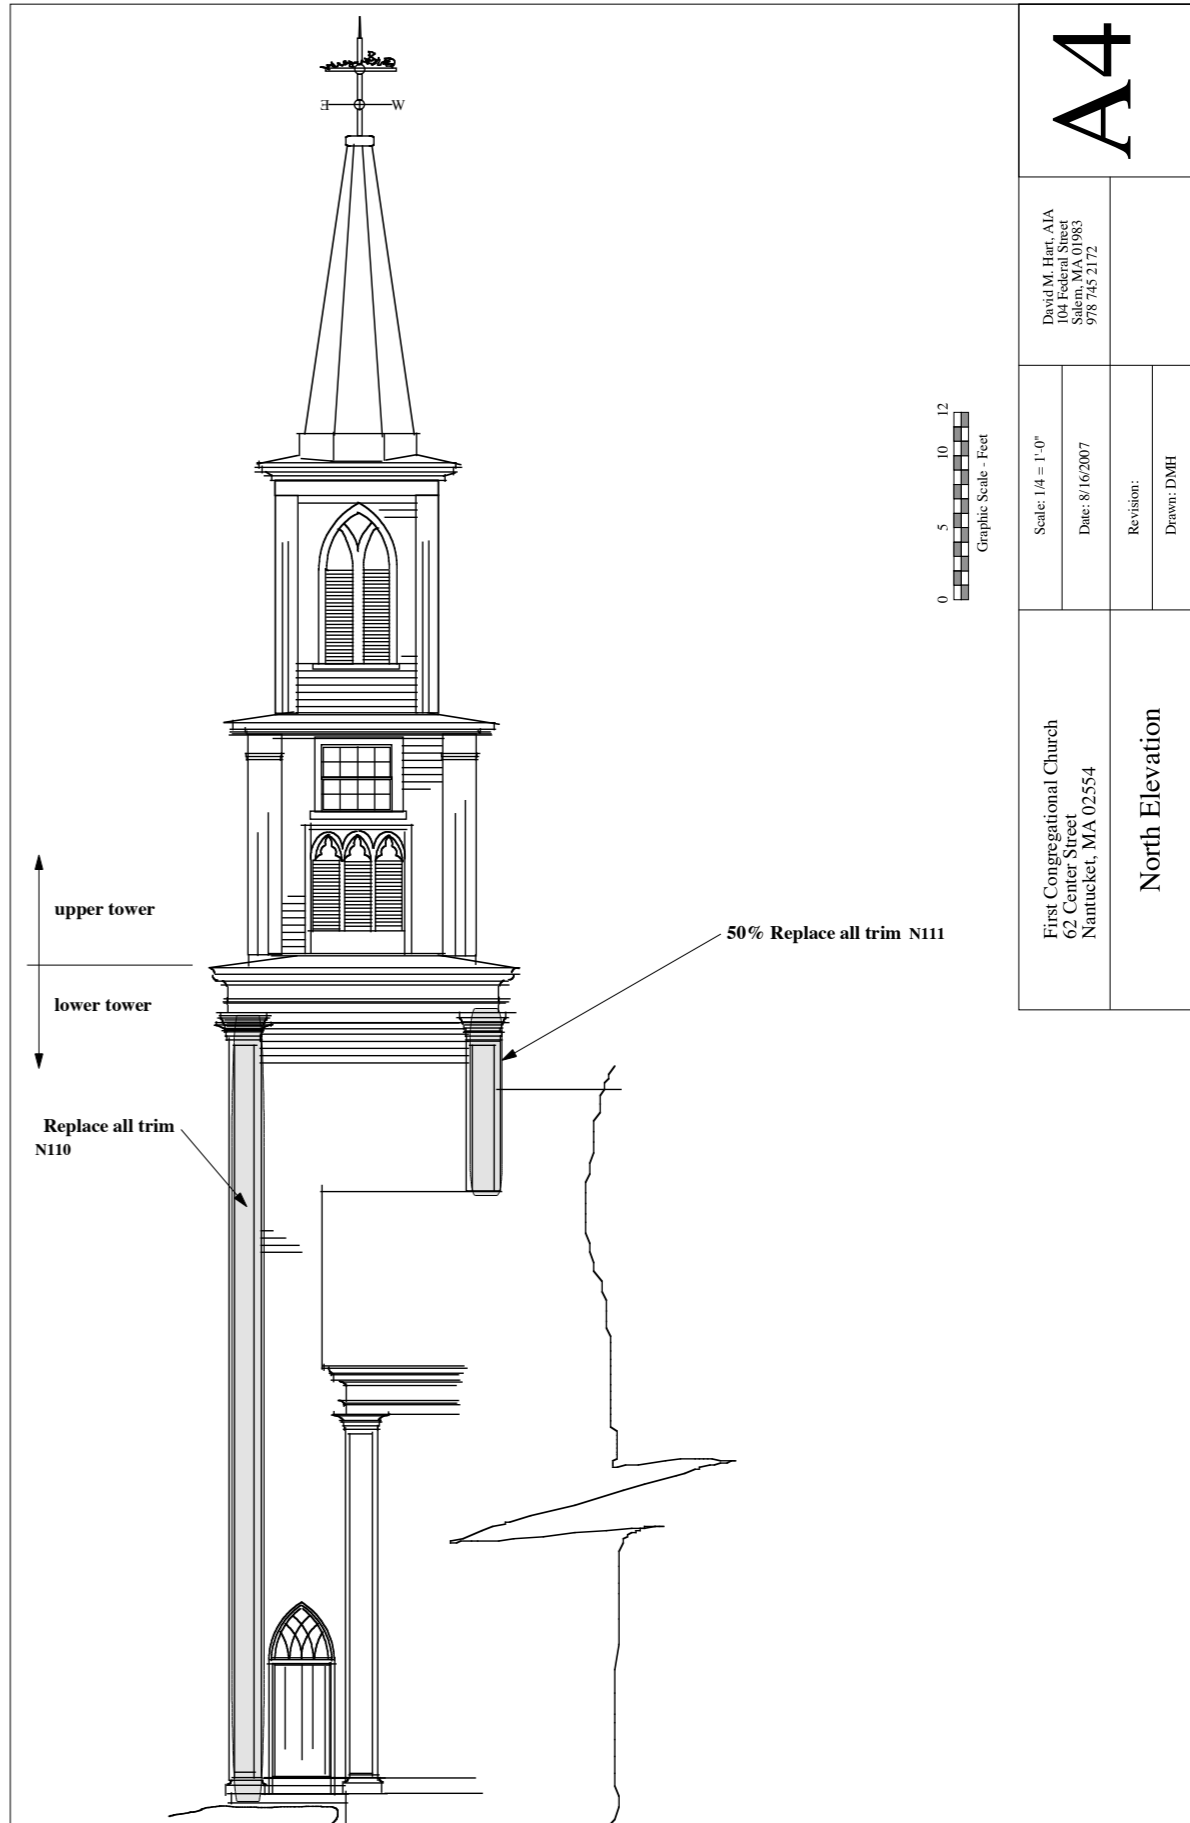

A4



David M. Hart, AIA
104 Federal Street
Salem, MA 01983
978 745 2172


Scale: 1/4" = 1'-0"
Date: 8/16/2007
Revision:
Drawn: DMH

First Congregational Church
62 Center Street
Nantucket, MA 02554

North Elevation


Alternate 1. Repair/restore partial lower tower and prime paint repairs (includes E,N,W,S Elevations)

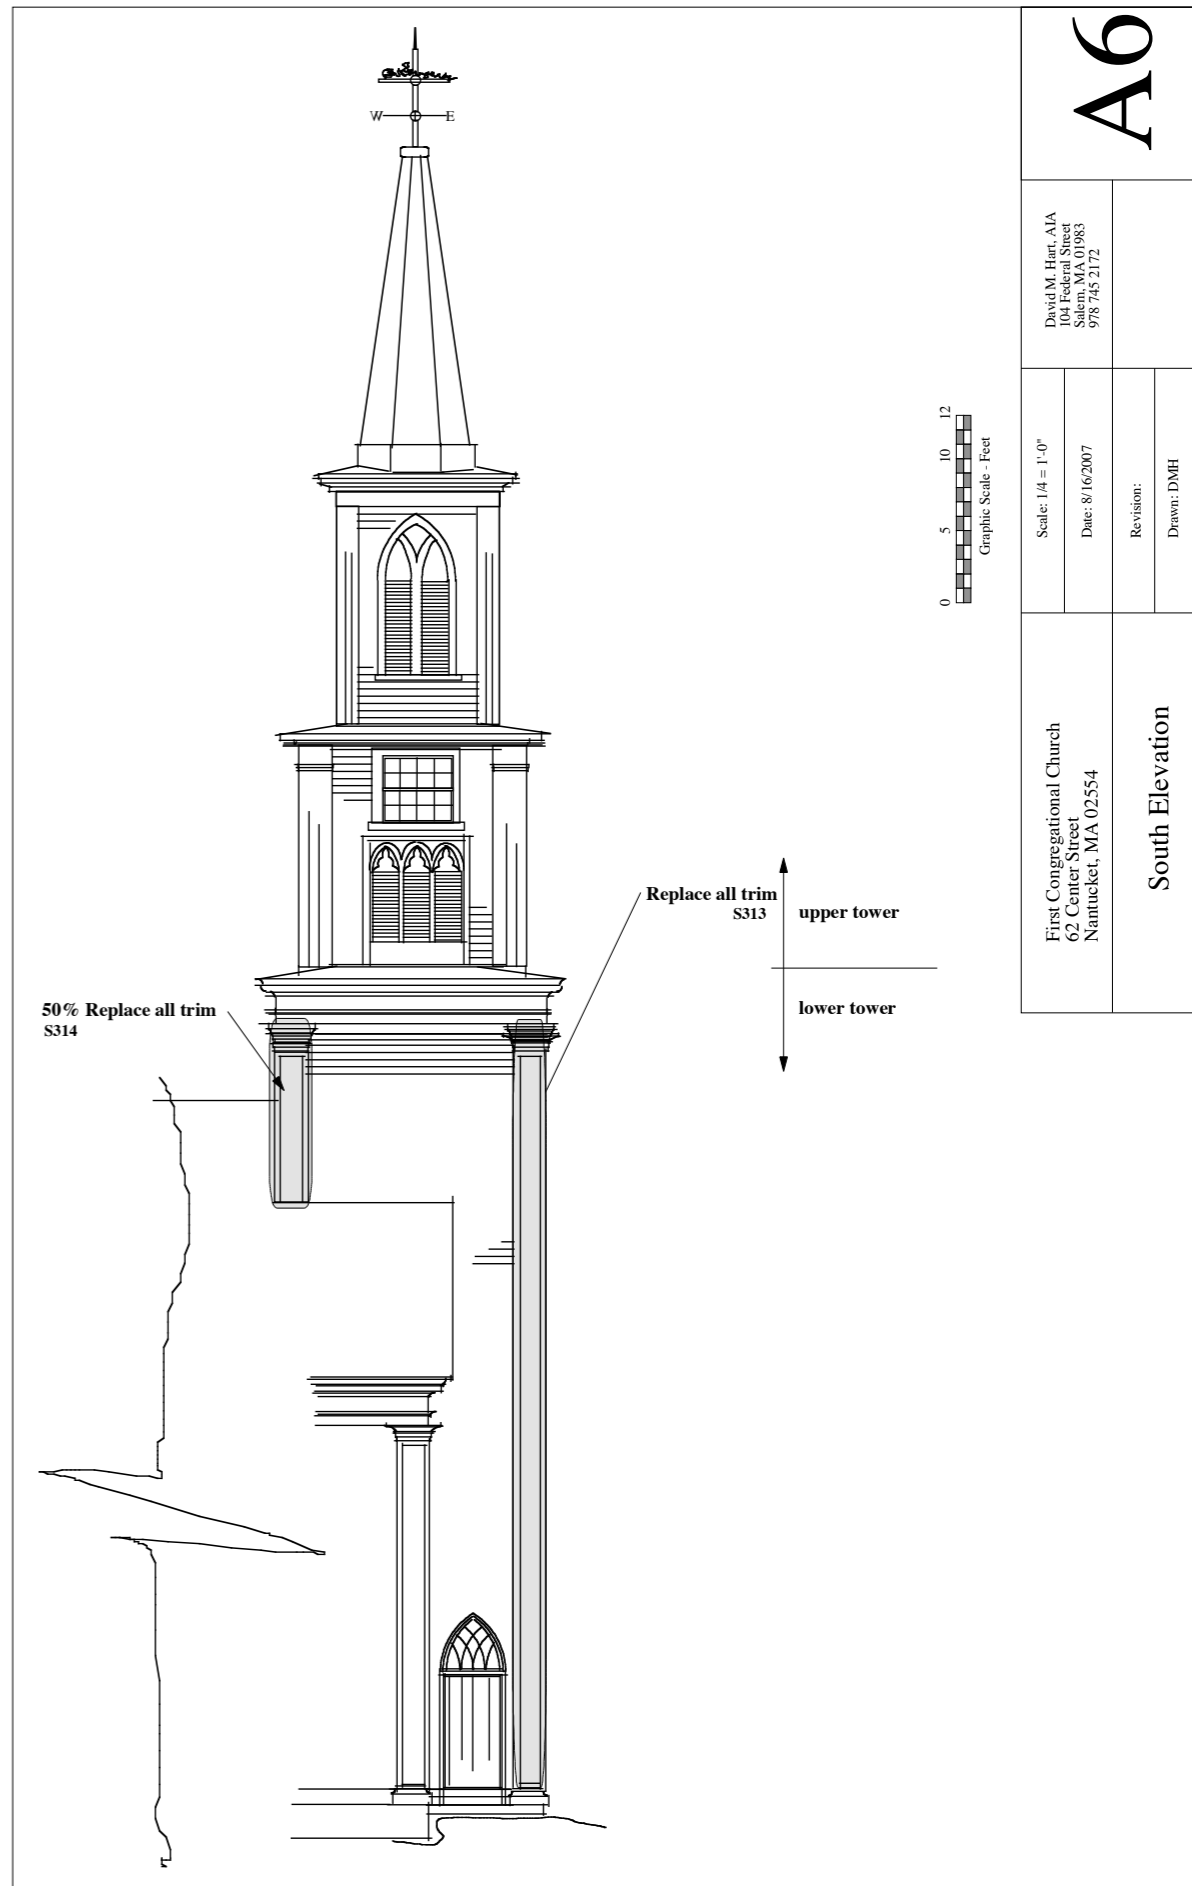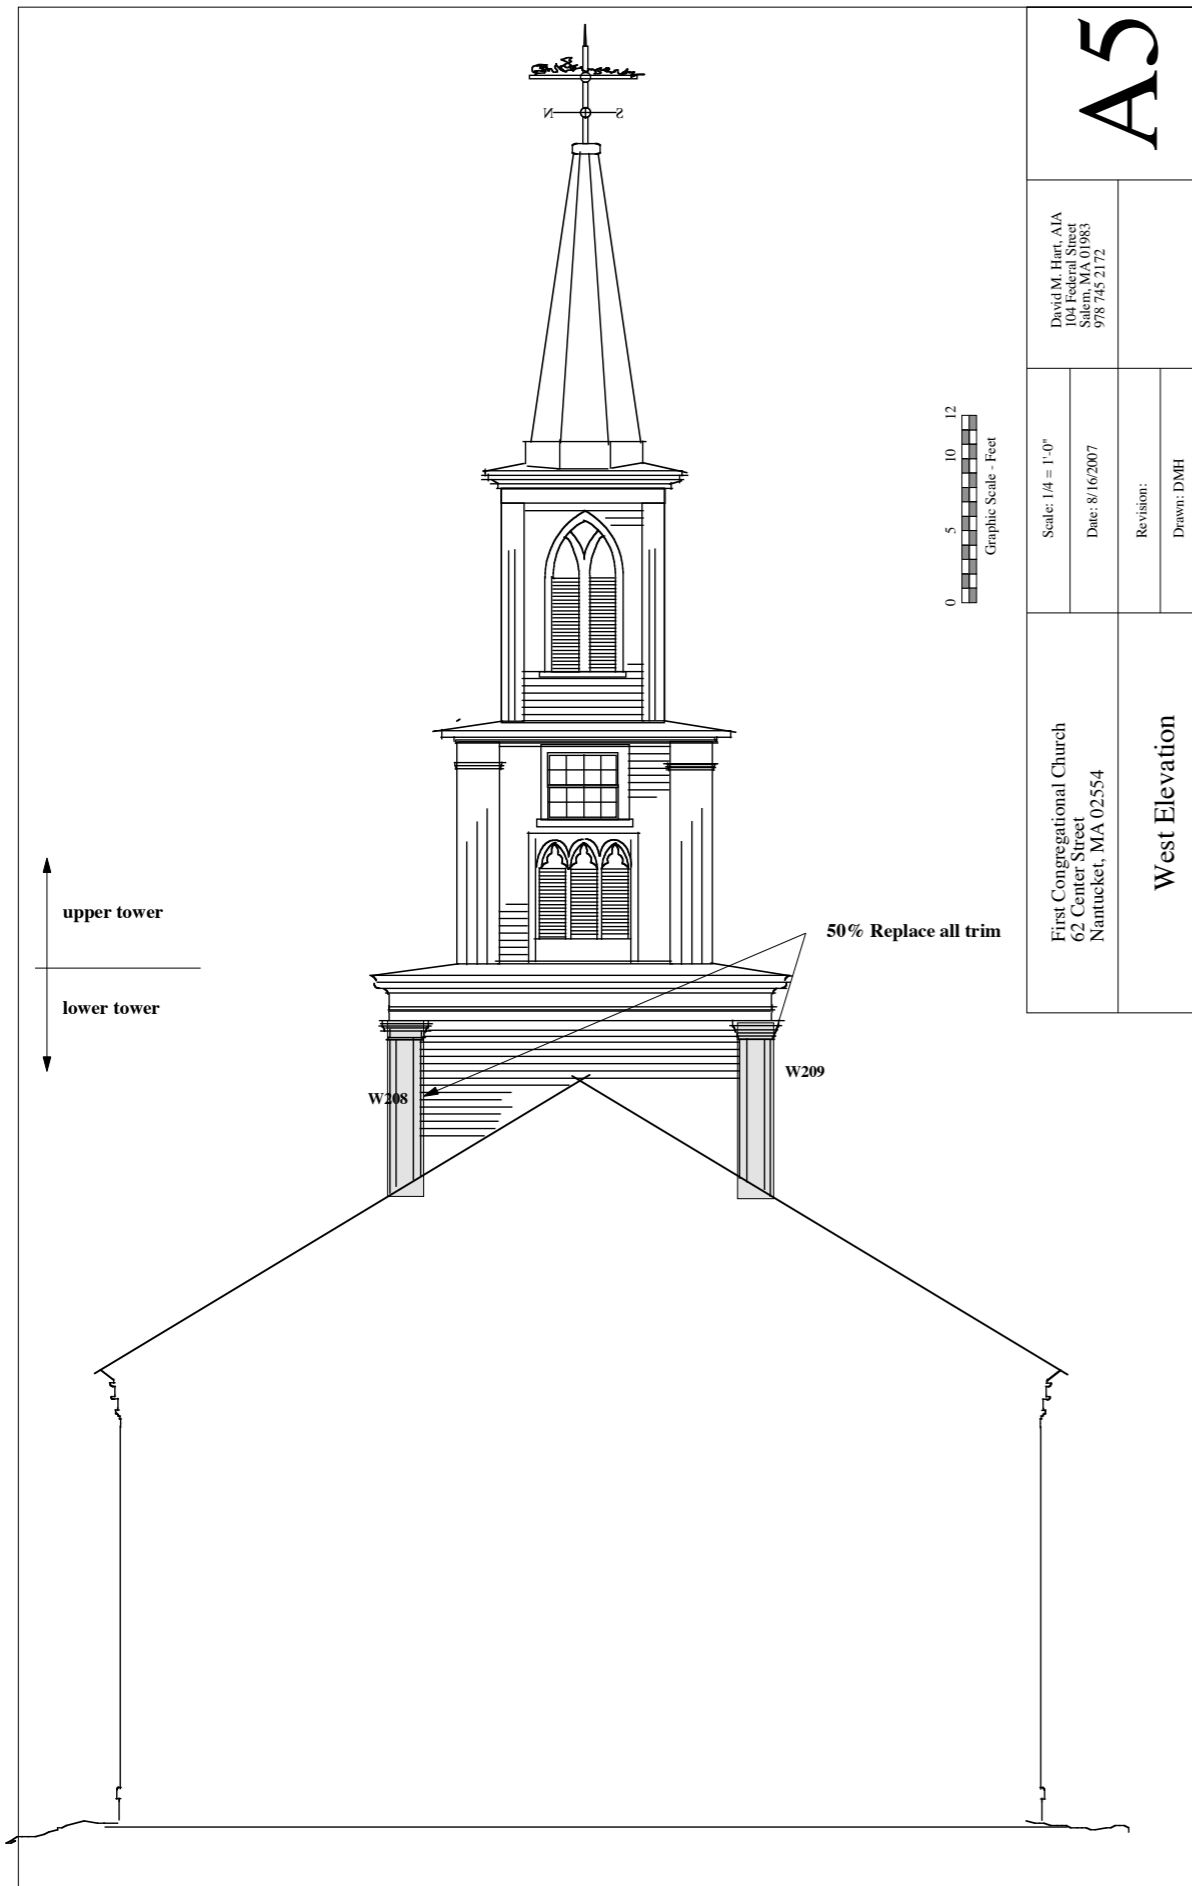

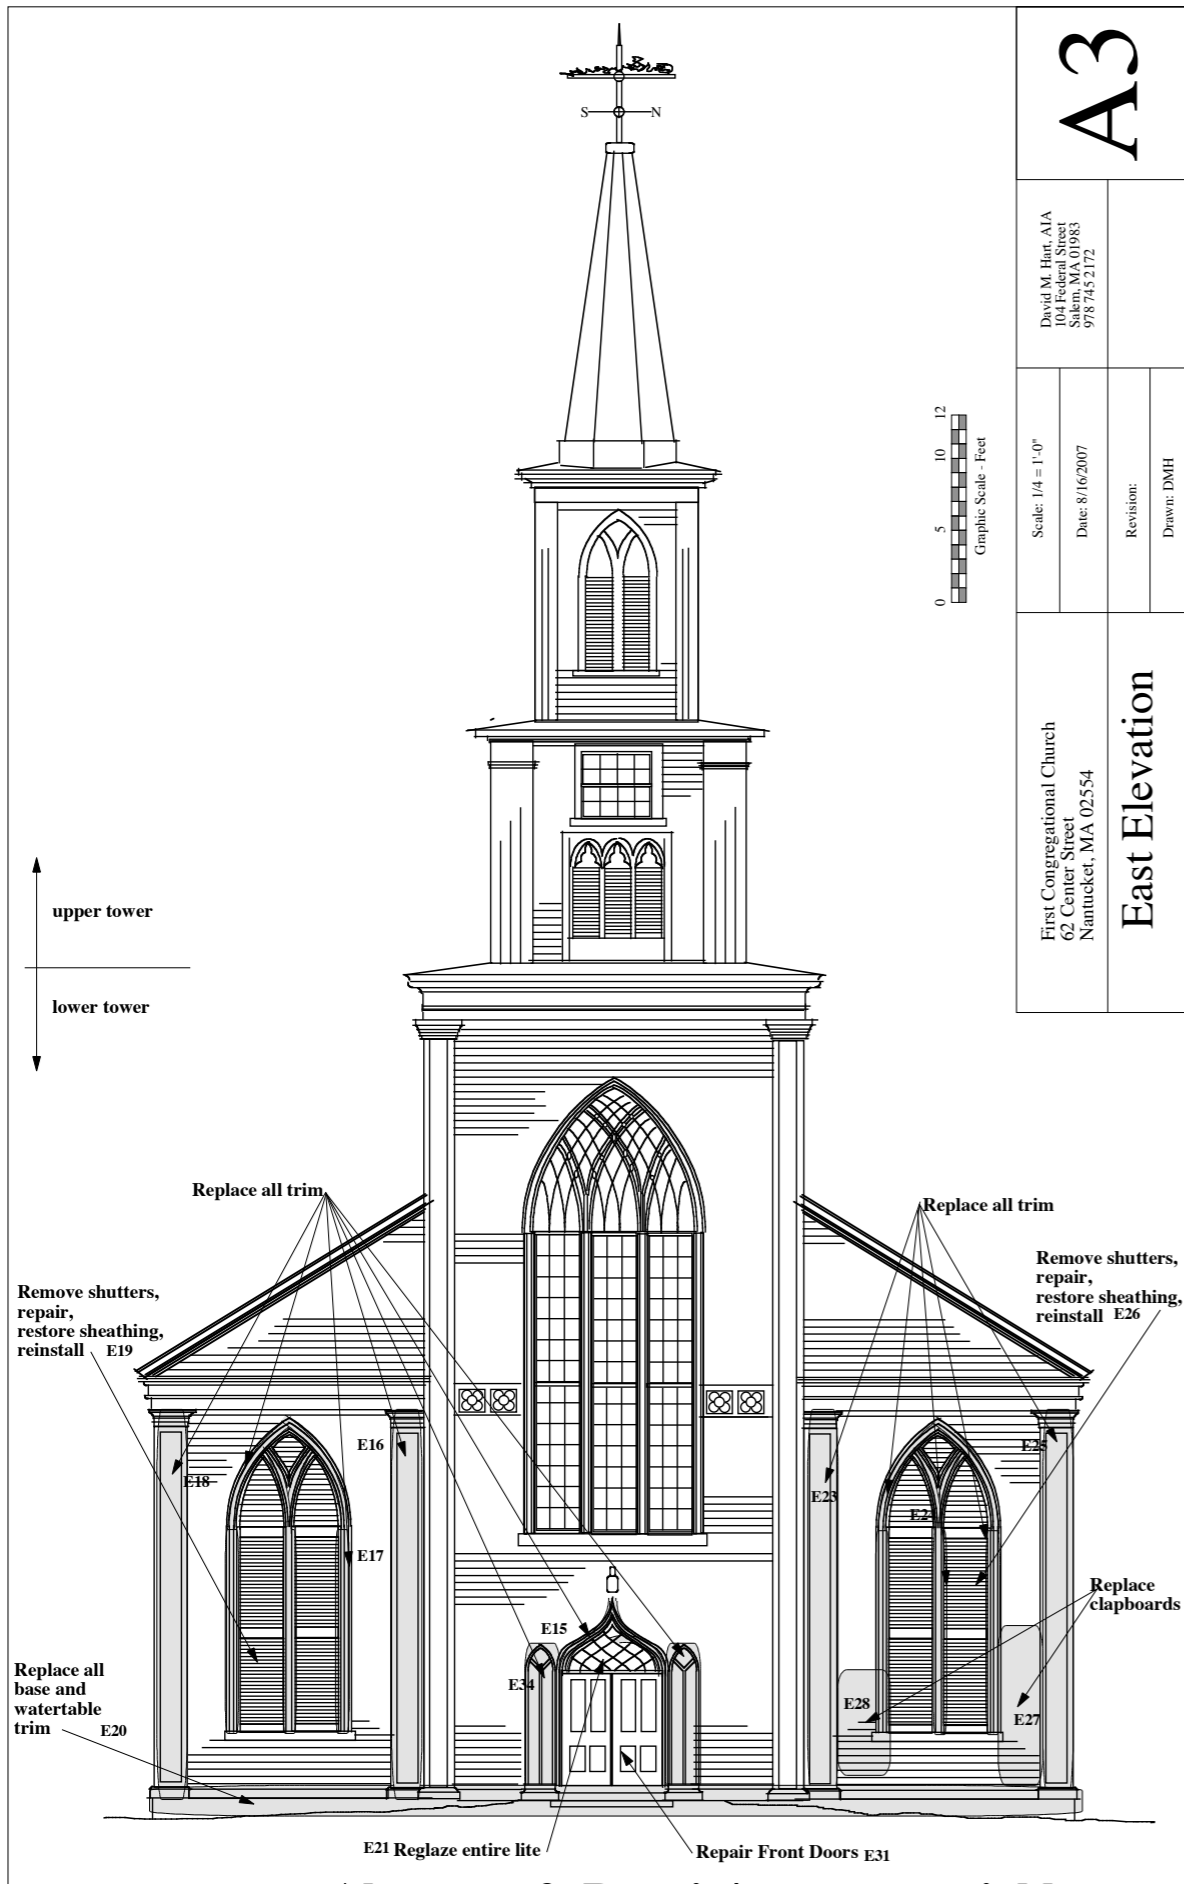

A3


David M. Hart, AIA 104 Federal Street Salem, MA 01983 978.745.2172	Scale: 1/4" = 1'-0" Date: 8/16/2007 Revision: Drawn: DMH	First Congregational Church 62 Center Street Nantucket, MA 02554 <h3 style="text-align: center;">East Elevation</h3>
---	---	---

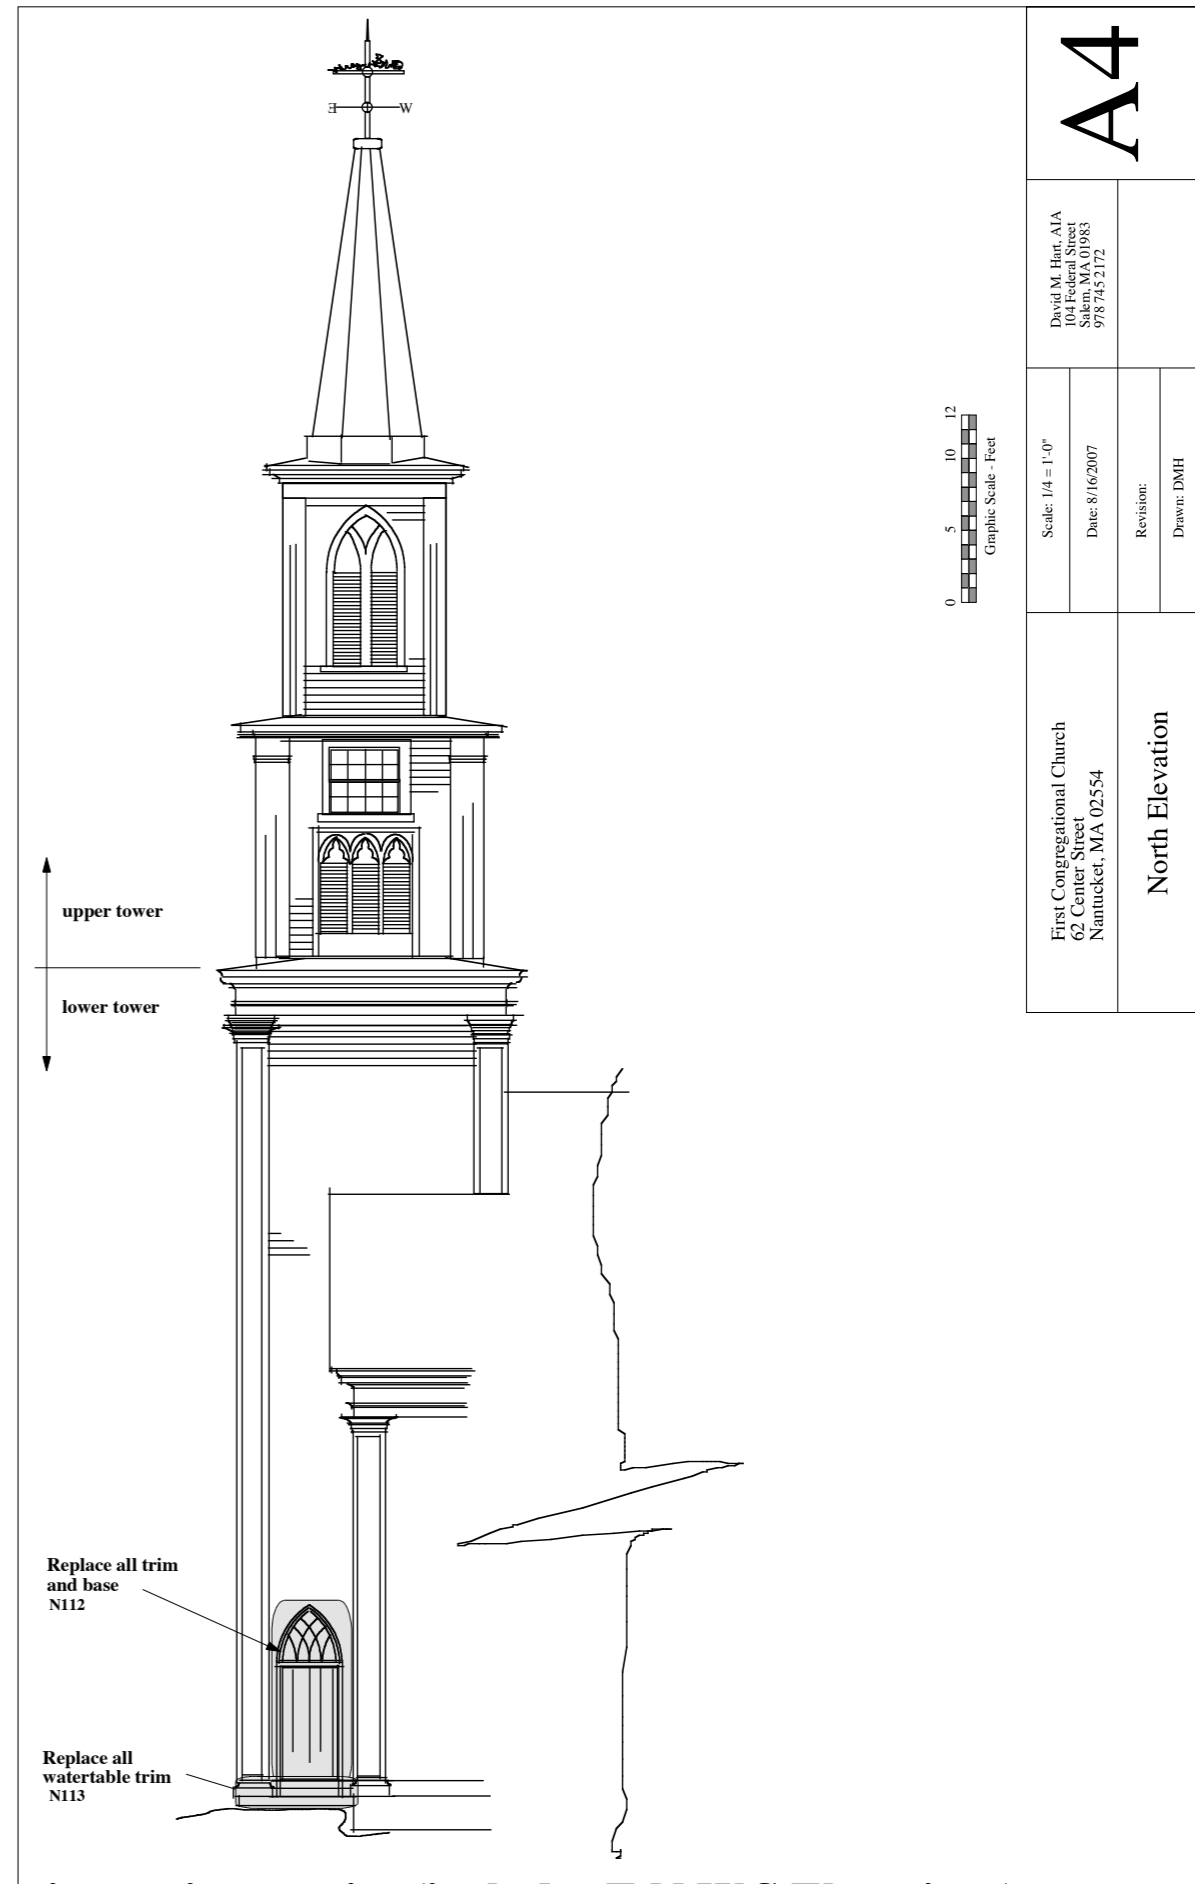

A4

David M. Hart, AIA 104 Federal Street Salem, MA 01983 978.745.2172	Scale: 1/4" = 1'-0" Date: 8/16/2007 Revision: Drawn: DMH	First Congregational Church 62 Center Street Nantucket, MA 02554 <h3 style="text-align: center;">North Elevation</h3>
---	---	--

Alternate 2. Repair/restore partial lower tower and prime paint repairs (includes E,N,W,S Elevations)

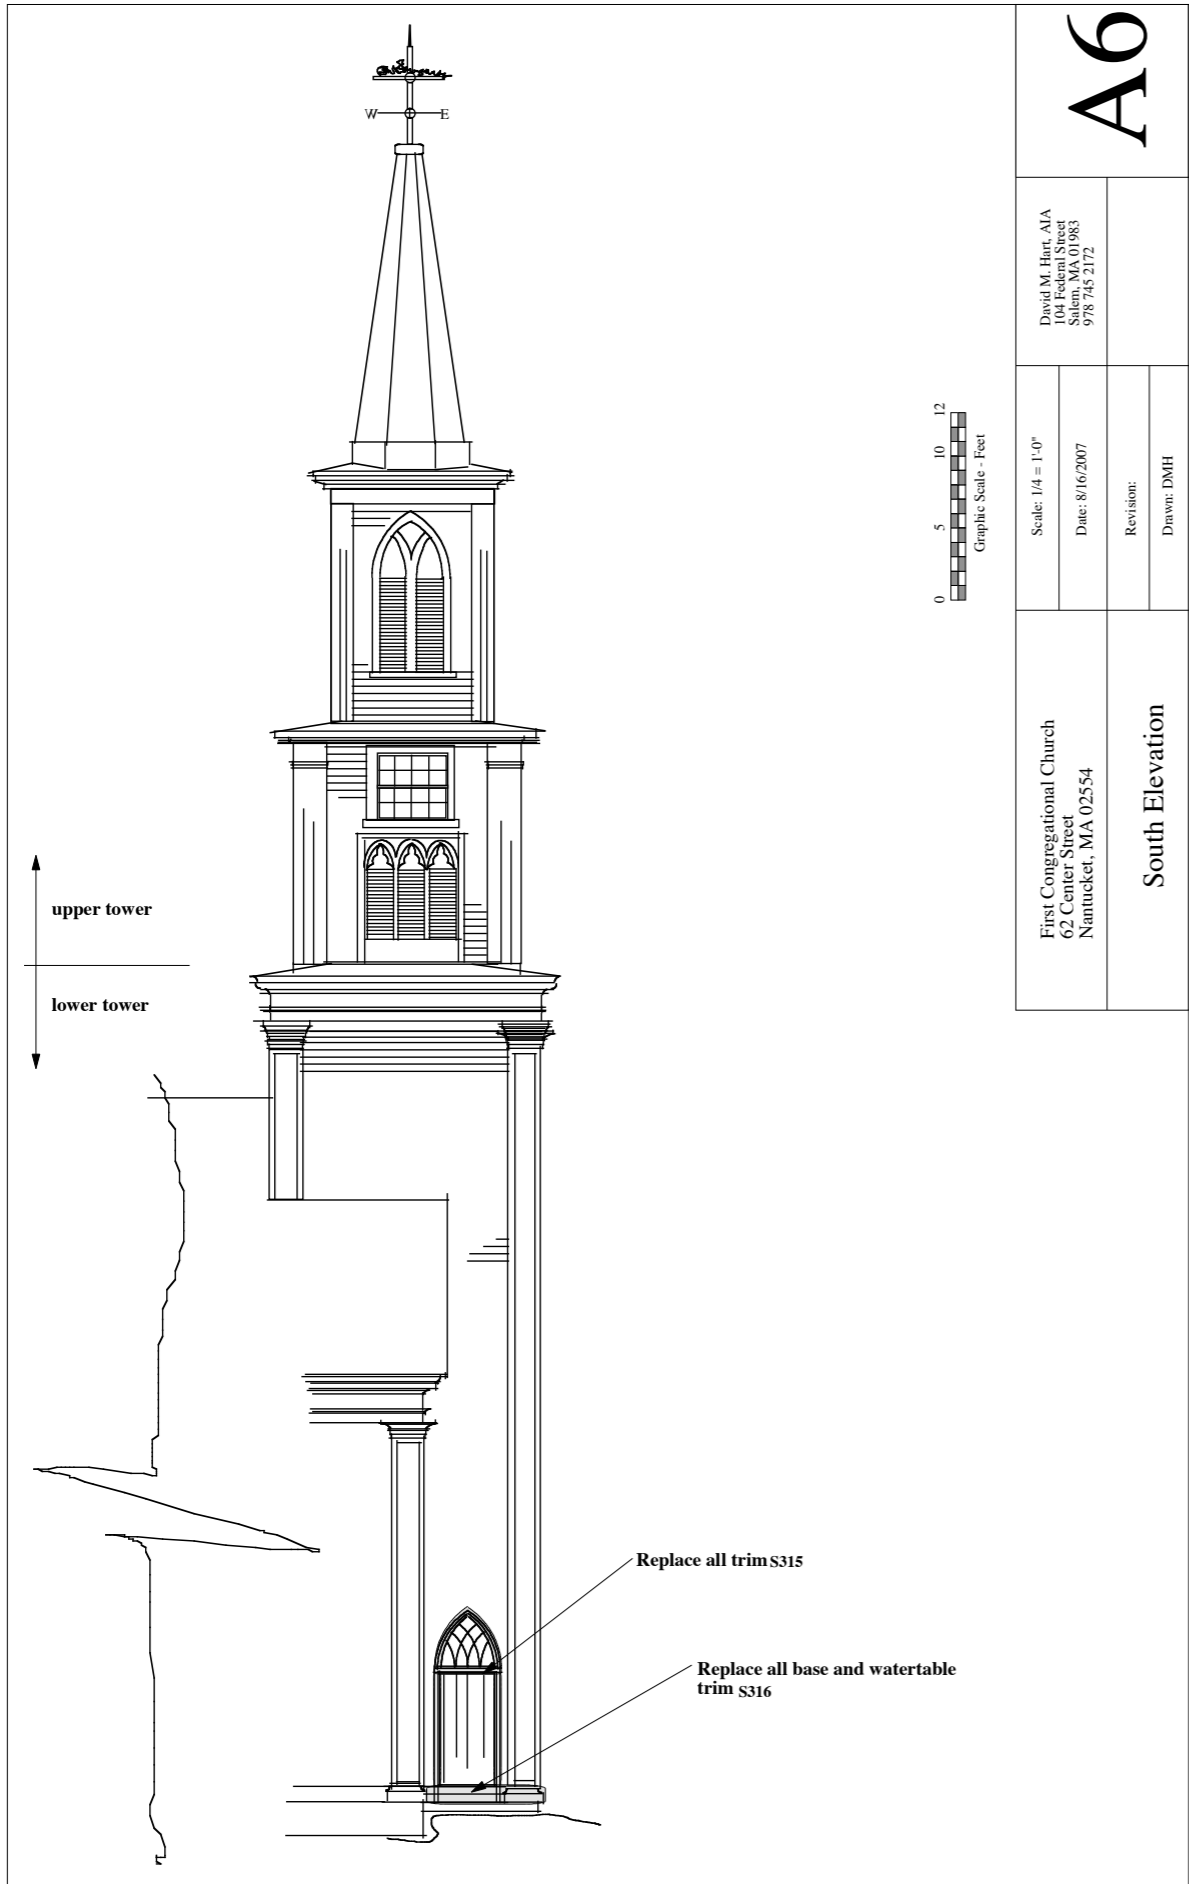

A6

David M. Hart, AIA
104 Federal Street
Salem, MA 01983
978 745 2172

Scale: 1/4" = 1'-0"


Date: 8/16/2007


Revision:

Drawn: DMH

First Congregational Church
62 Center Street
Nantucket, MA 02554

South Elevation

 

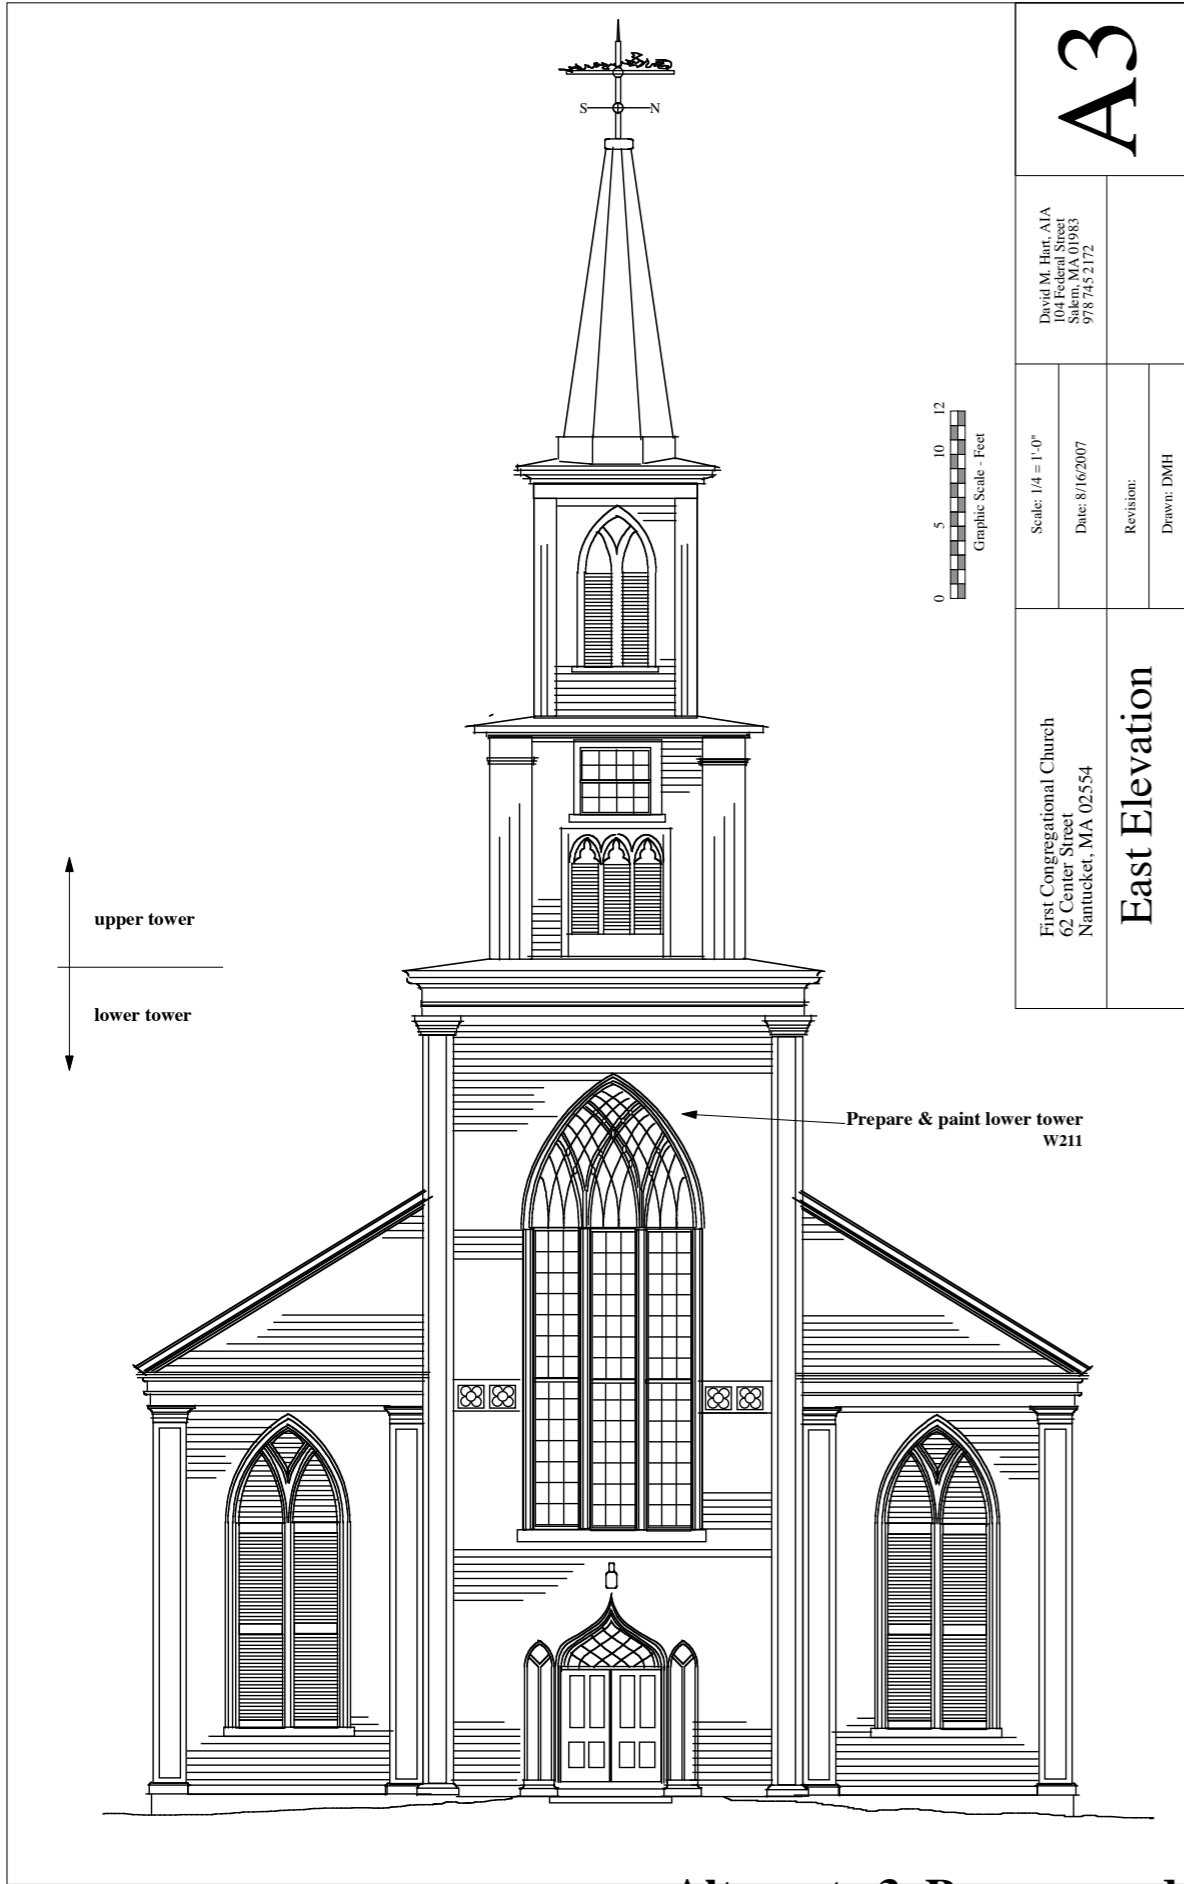


A3

David M. Hart, AIA
104 Federal Street
Salem, MA 01983
978 745 2172

Scale: 1/4" = 1'-0"
Date: 8/16/2007
Revision:
Drawn: DMH

First Congregational Church
62 Center Street
Nantucket, MA 02554
East Elevation

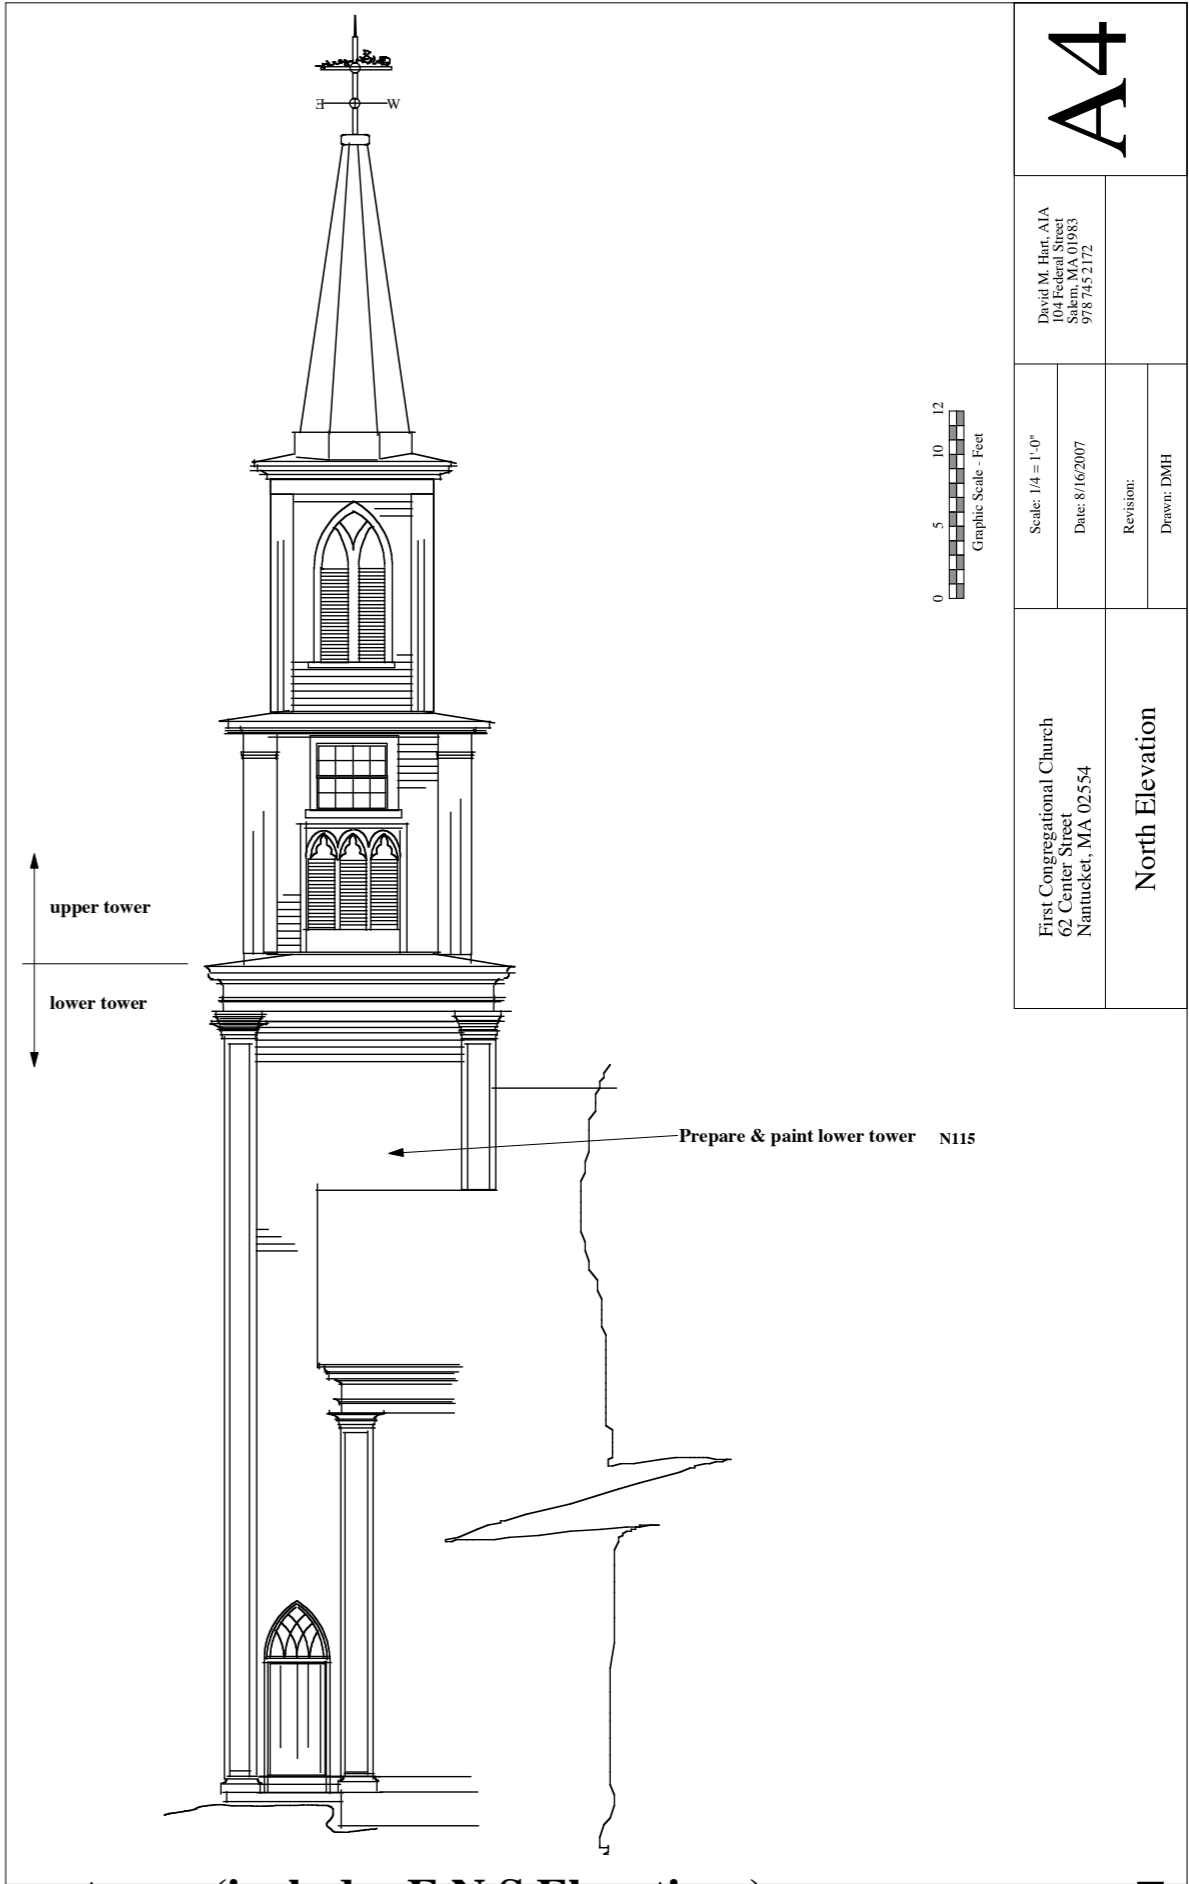


A4

David M. Hart, AIA
104 Federal Street
Salem, MA 01983
978 745 2172

Scale: 1/4" = 1'-0"
Date: 8/16/2007
Revision:
Drawn: DMH

First Congregational Church
62 Center Street
Nantucket, MA 02554
North Elevation

Alternate 3. Prepare and repaint lower tower (includes E,N,S Elevations)

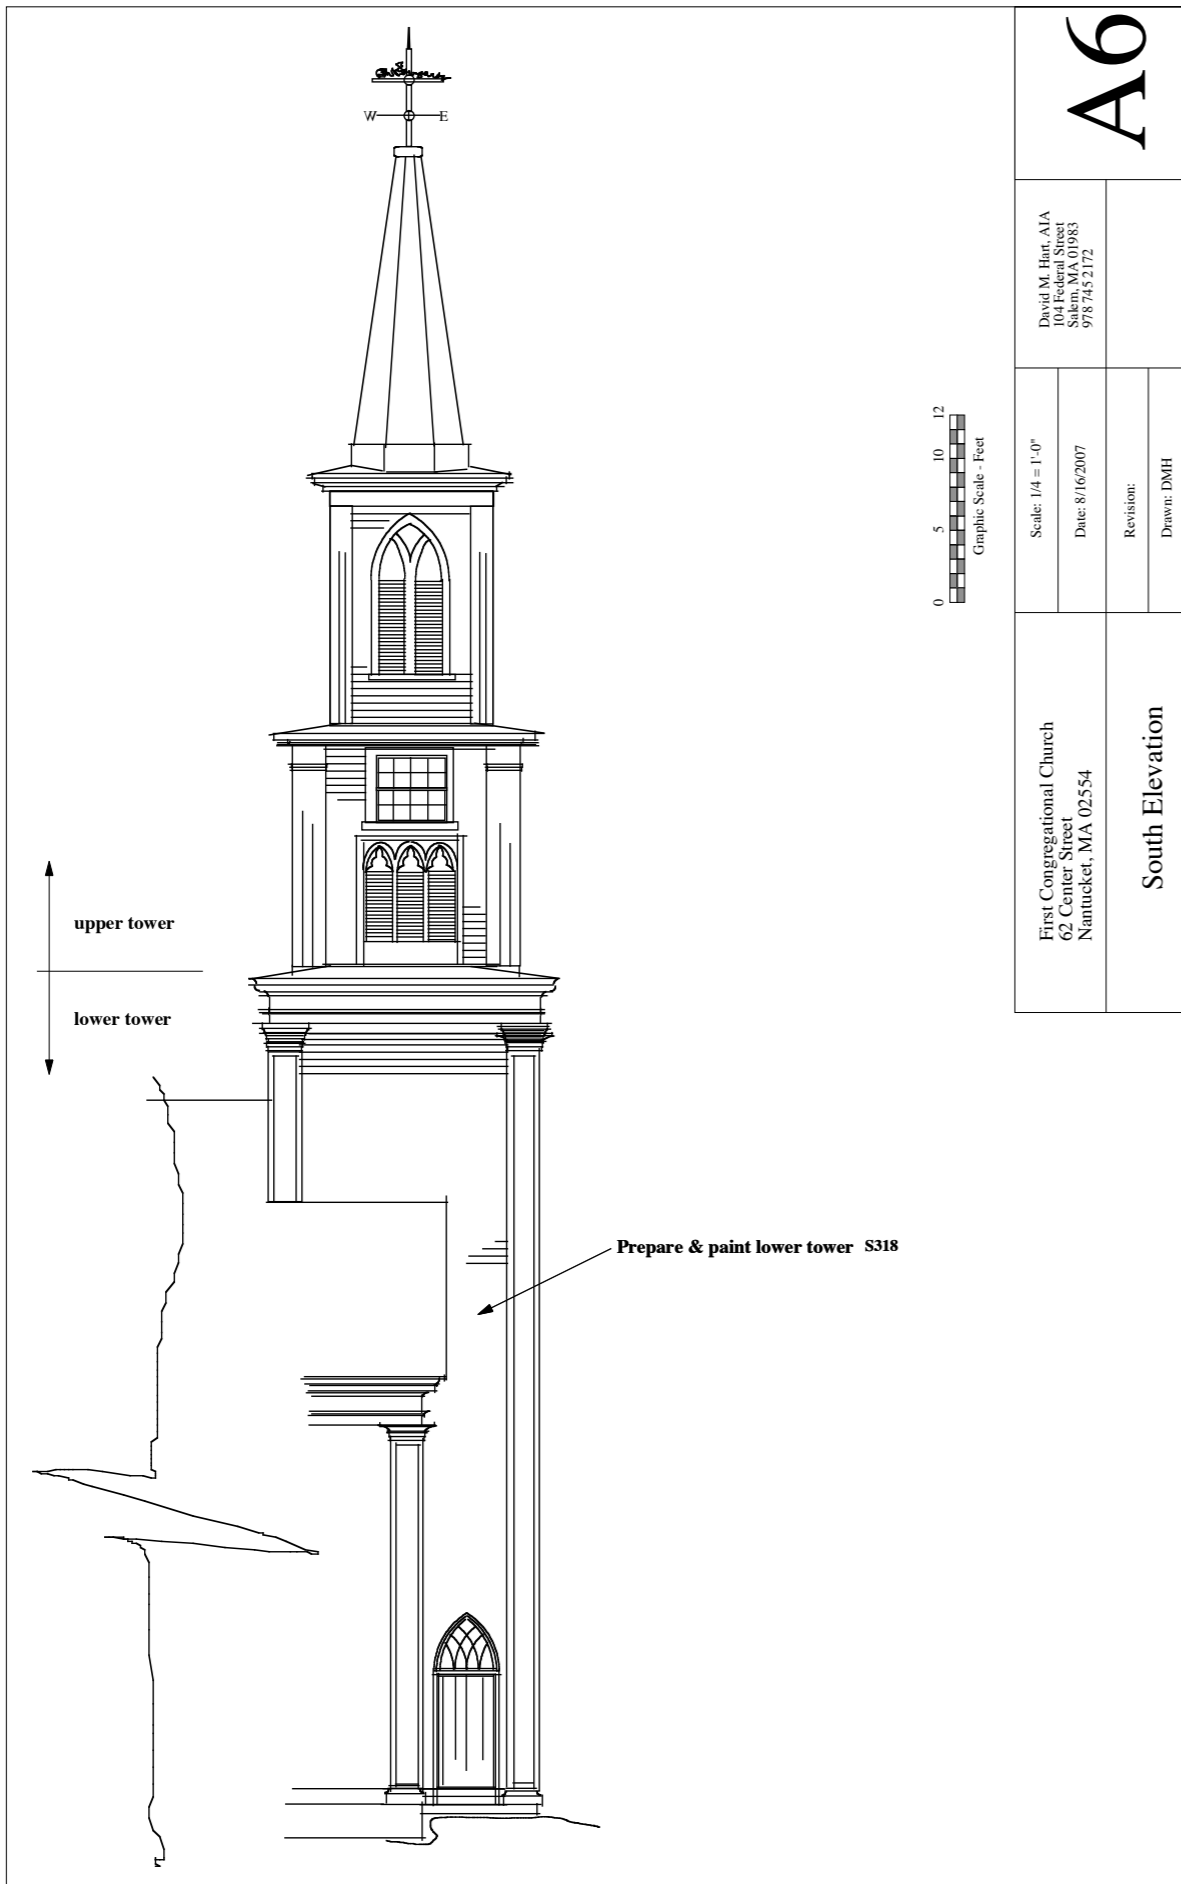

A6

David M. Hart, AIA
104 Federal Street
Salem, MA 01983
978 745 2172

Scale: 1/4" = 1'-0"

Date: 8/16/2007

Revision:

Drawn: DMH

First Congregational Church
62 Center Street
Nantucket, MA 02554

South Elevation

Alternate 3. (page 2) Prepare and repaint lower tower (includes E,N,S Elevations)

A3

David M. Hart, AIA
04 Federal Street
Nantucket, MA 01983
978-743-2172

Scale: 1/4" = 1'-0"



Date: 8/16/2007

Revision:


Drawn: DMH

First Congregational Church
62 Center Street
Nantucket, MA 02554

East Elevation

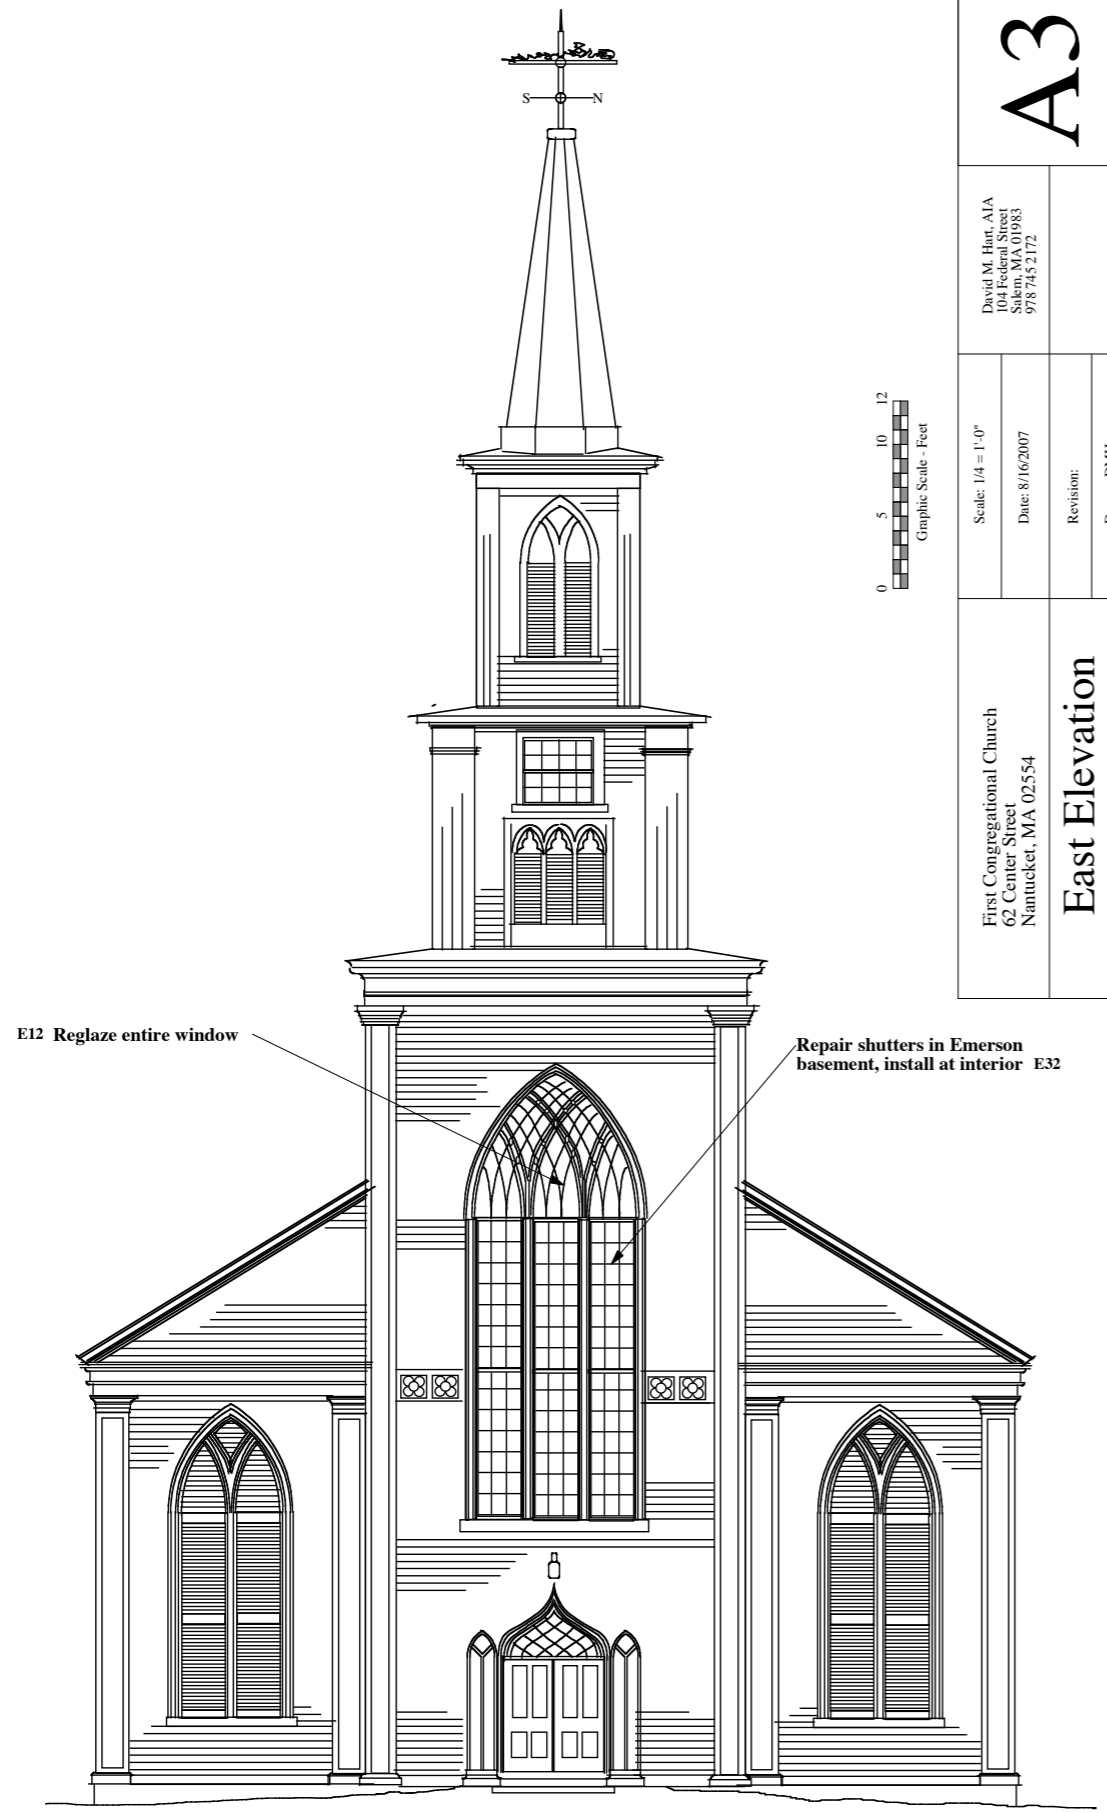 

Alternate 4. Reglaze arched window, repair and replace interior shutters

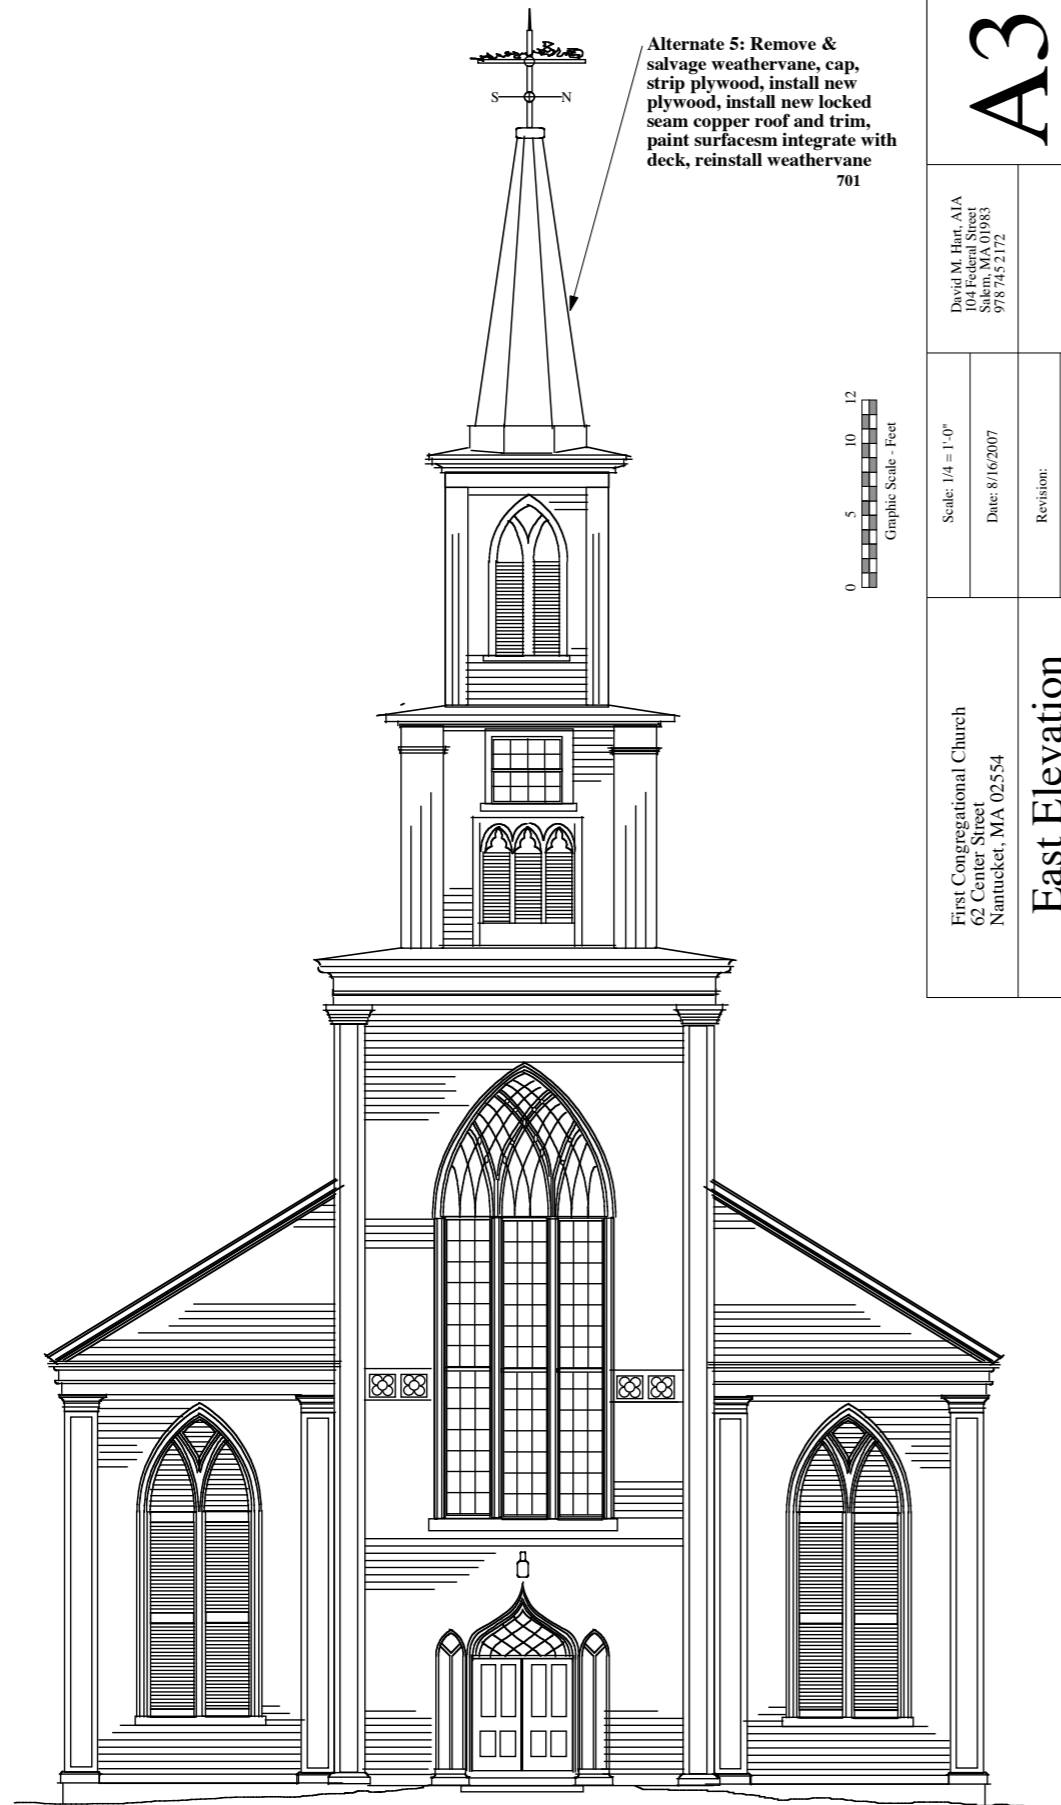

A3

David M. Hart, AIA
104 Federal Street
Salem, MA 01983
978 7452172

Scale: 1/4" = 1'-0"

Date: 8/16/2007


Revision:

Drawn: DMH


First Congregational Church
62 Center Street
Nantucket, MA 02554

East Elevation

Alternate 5. Reroof spire with copper

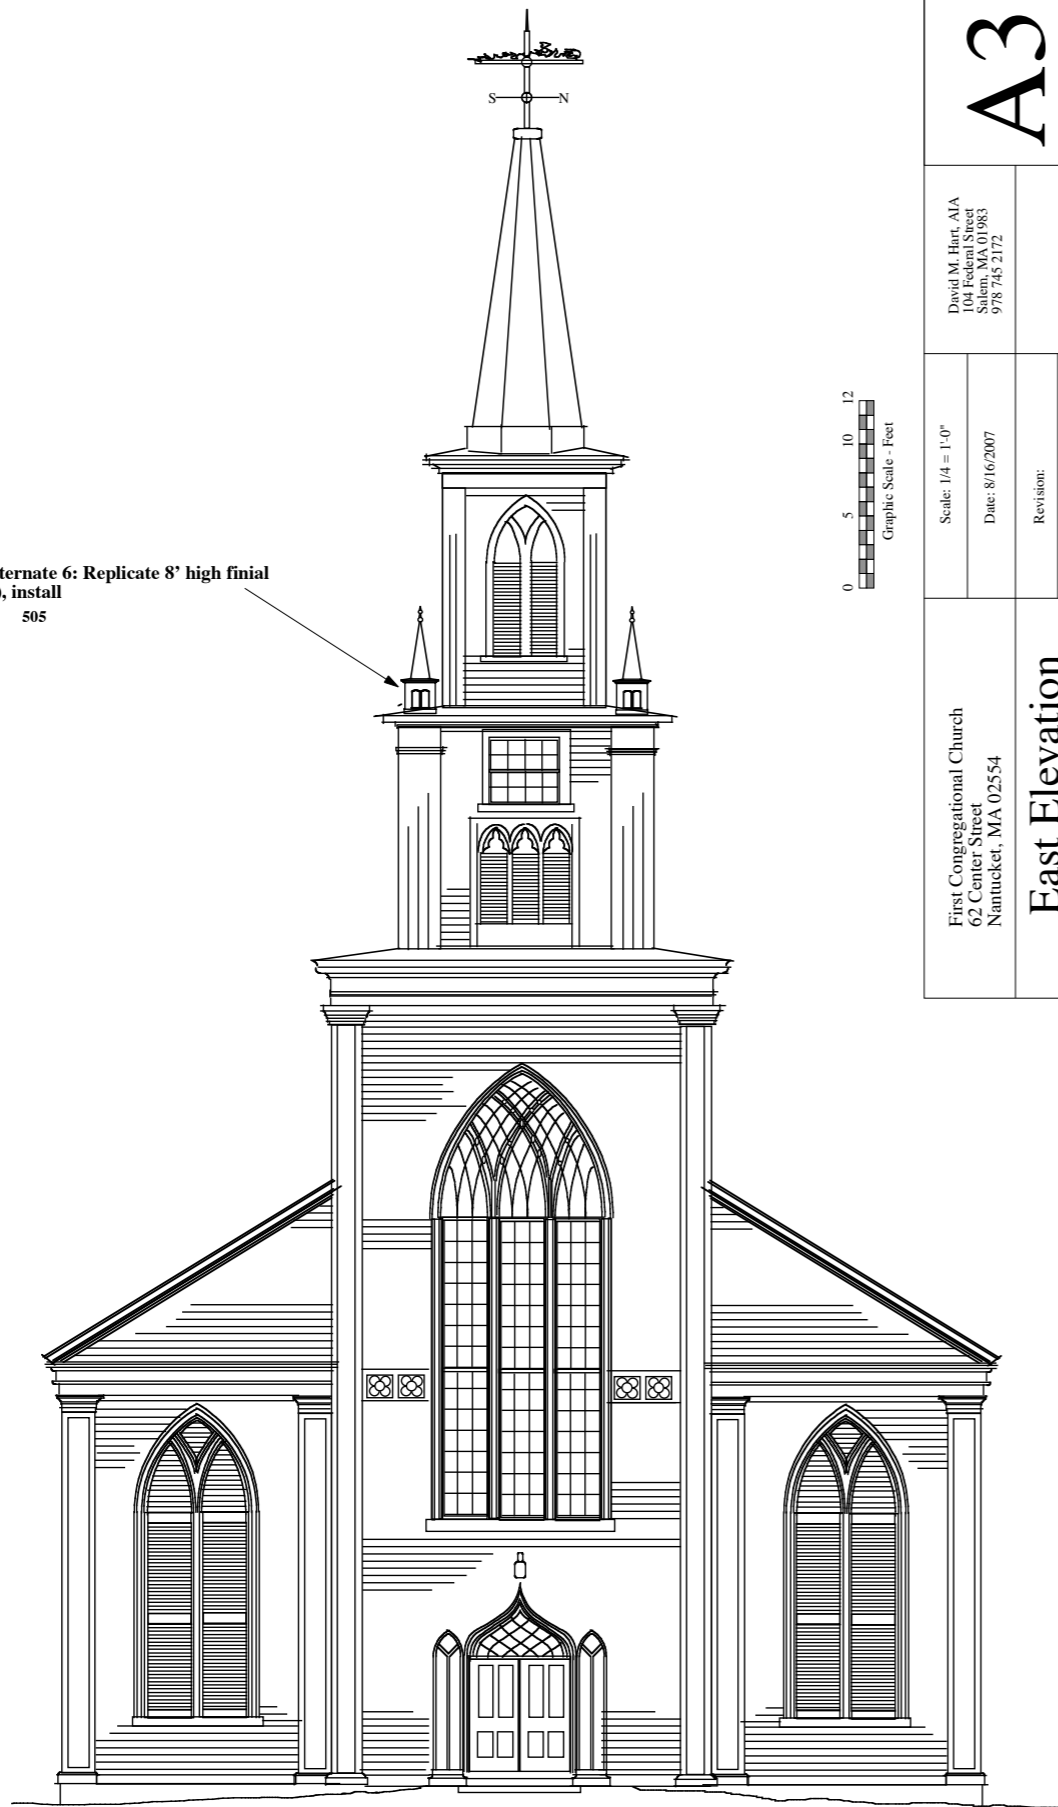

Alternate 6: Replicate 8' high finial
(4), install
505

 

A3

David M. Hart, AIA
104 Federal Street
Nantucket, MA 01983
978 745 2172

Scale: 1/4" = 1'-0"

Date: 8/16/2007


Revision:

Drawn: DMH

First Congregational Church
62 Center Street
Nantucket, MA 02554

East Elevation

Alternate 6. Restore four finials, second stage

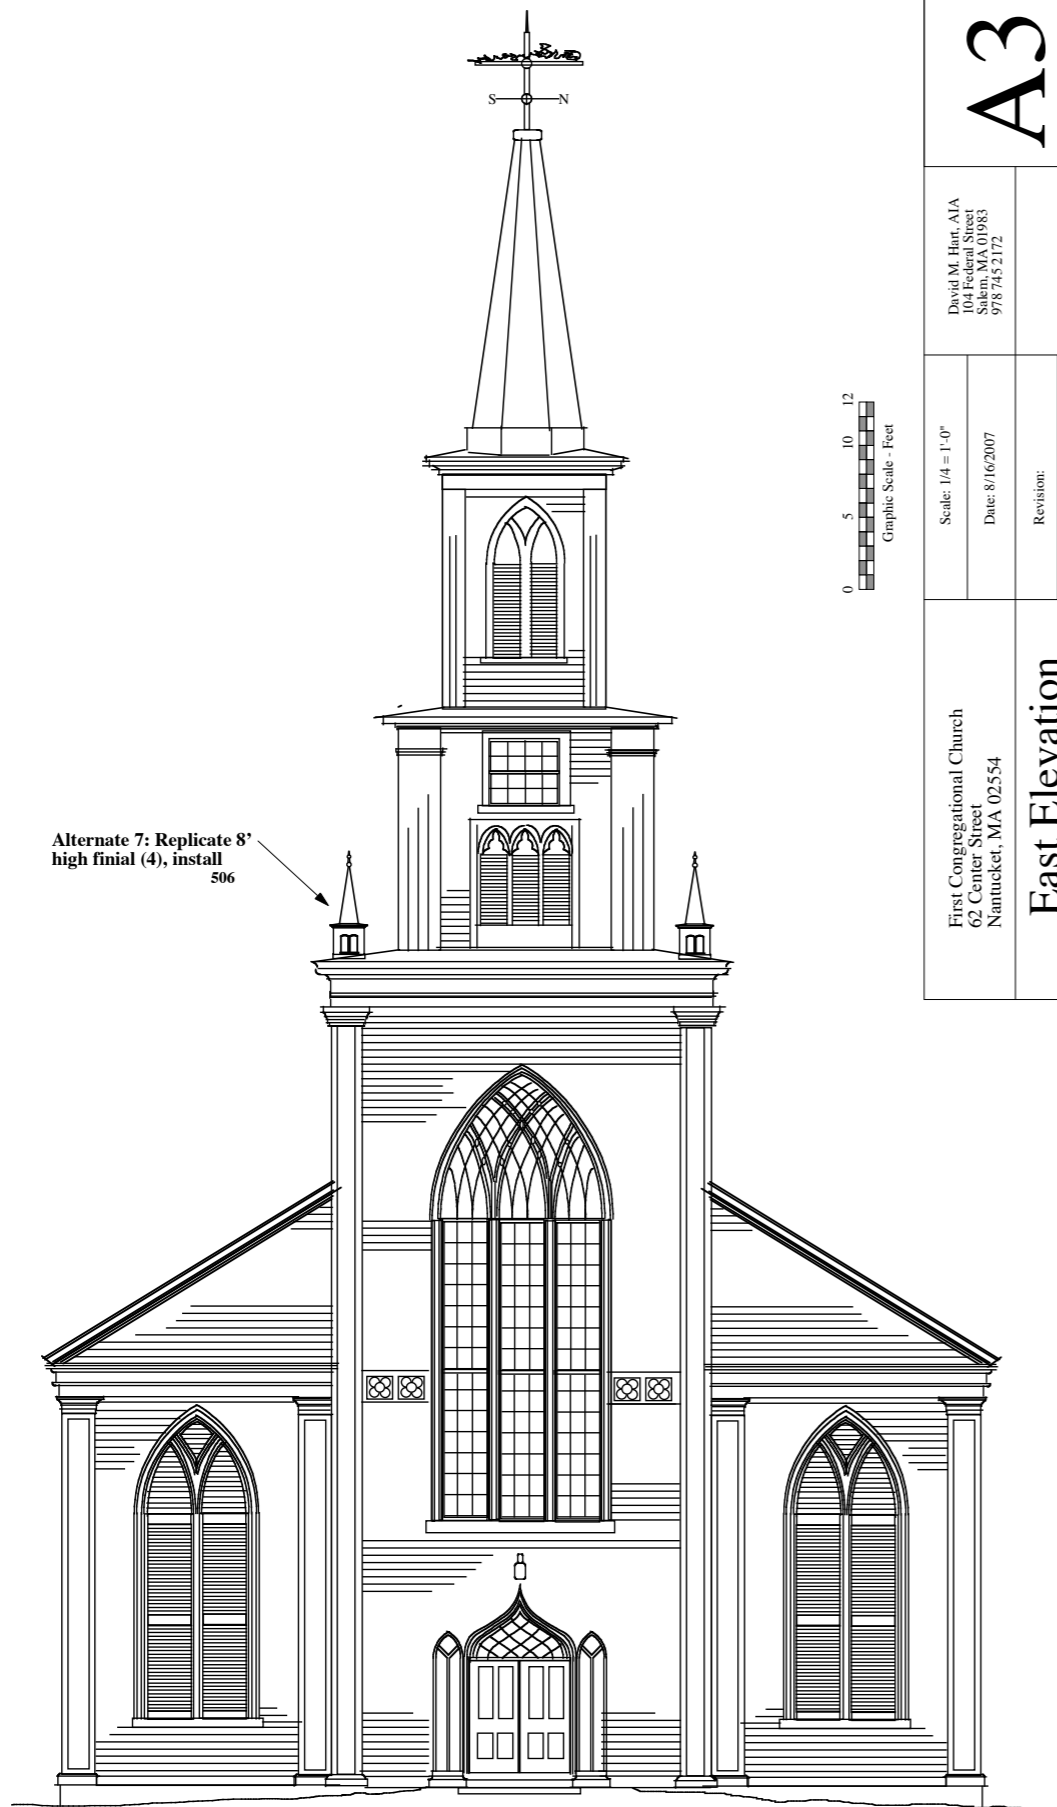

A3

David M. Hart, AIA
104 Federal Street
Salem, MA 01983
978 745 2172

Scale: 1/4" = 1'-0"

Date: 8/16/2007

Revision:

Drawn: DMH

First Congregational Church
62 Center Street
Nantucket, MA 02554

East Elevation

Alternate 7. Restore four finials, first stage