

**First Congregational Church  
Nantucket, MA  
Interior Repairs, Restoration and Conservation  
Fire Alarm System - Graphics for Reference**


**November 10, 2008**

**DMH Enterprises, Architects  
104 Federal Street  
Salem, MA 01970  
617-745-2172**




**Exterior, south facade**

L1050475

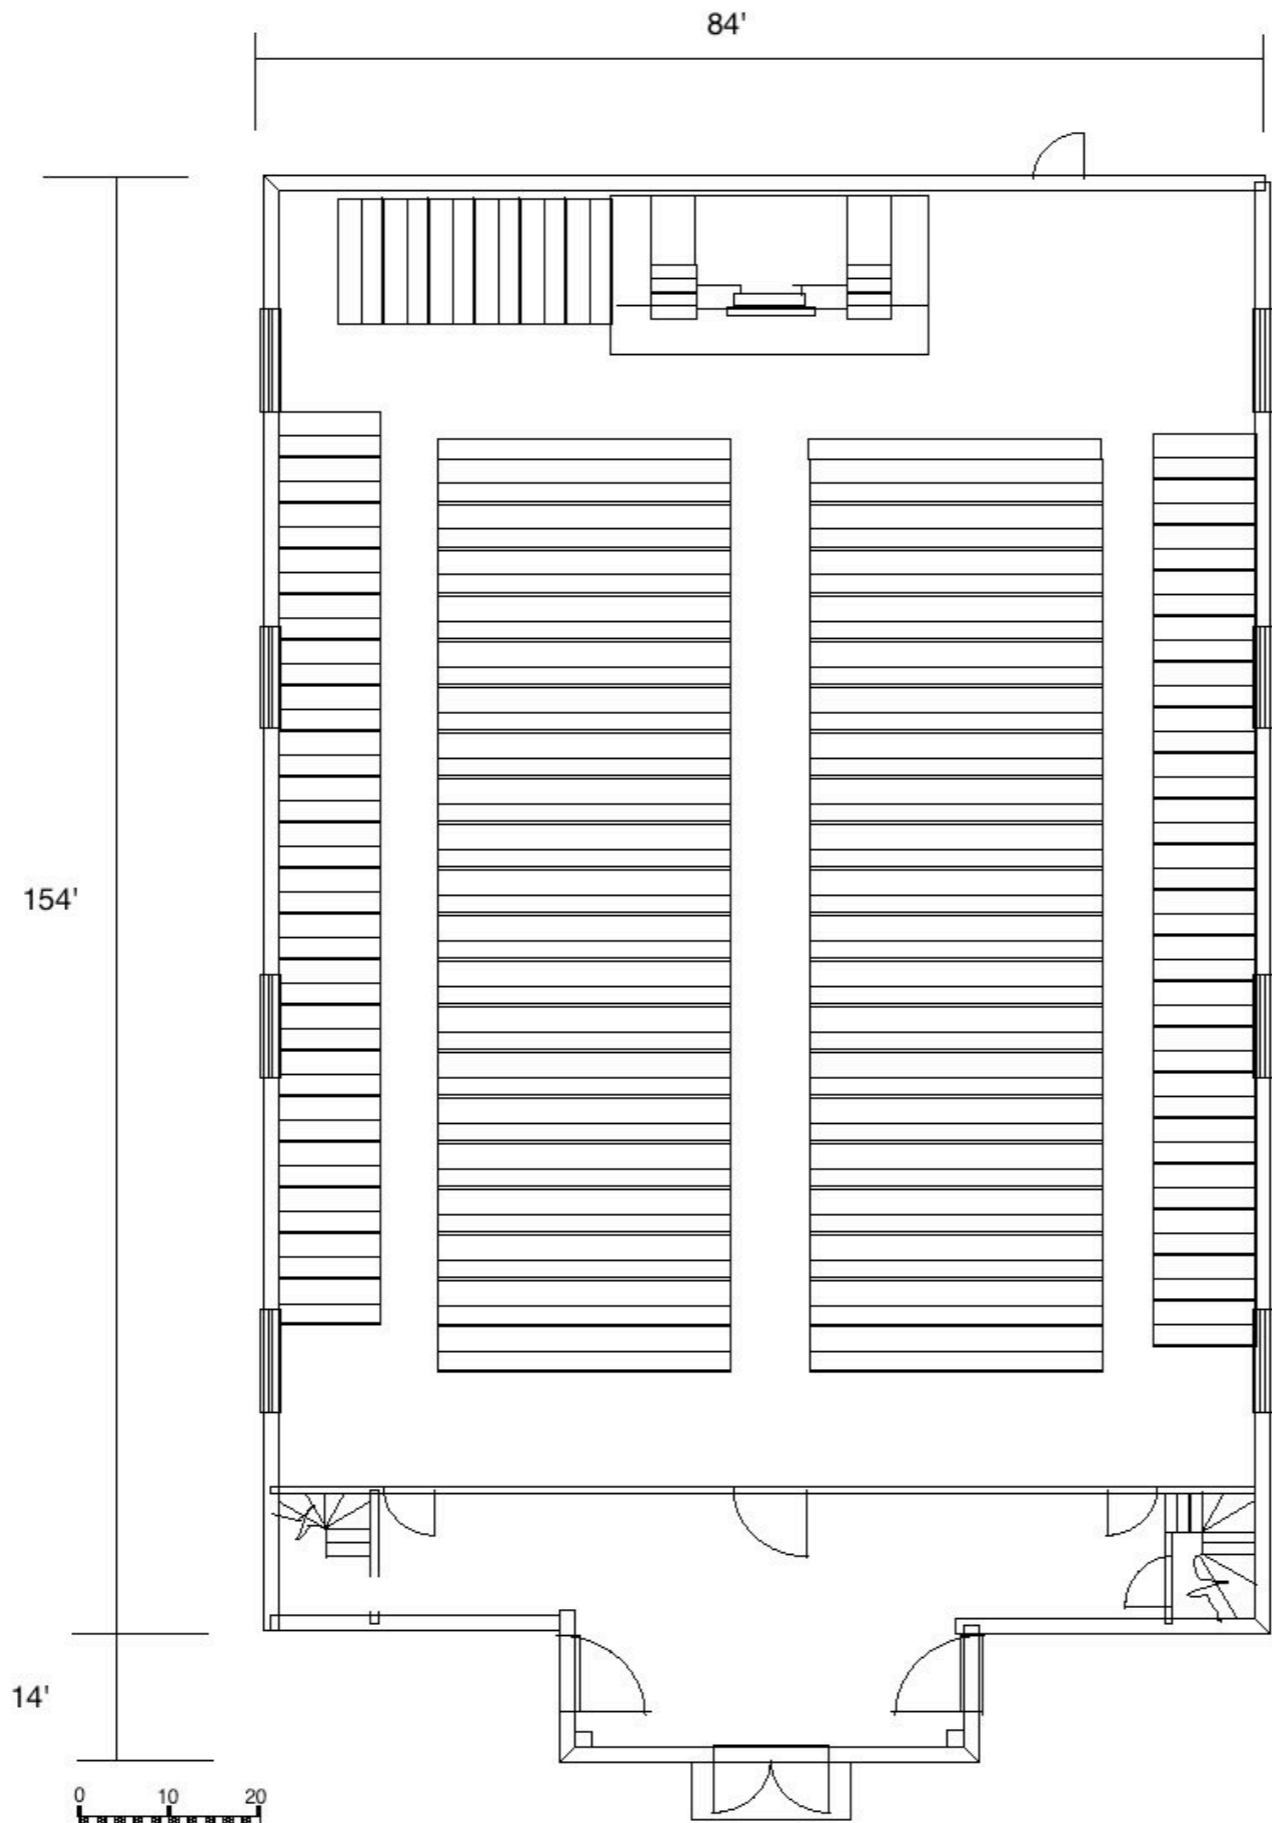


North →


**First Floor Plan**

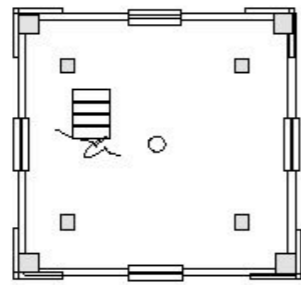


Observation Level

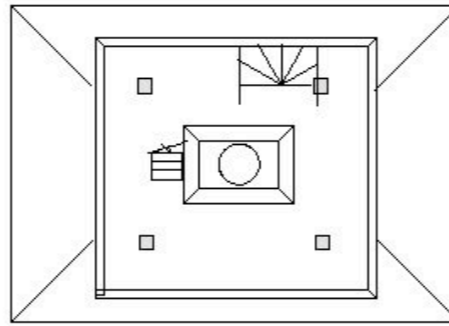


Bell Level

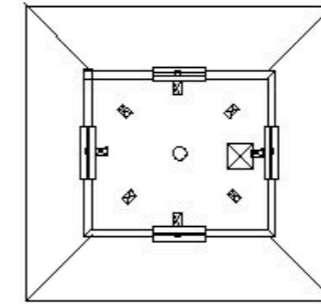


Floor 3rd Stage

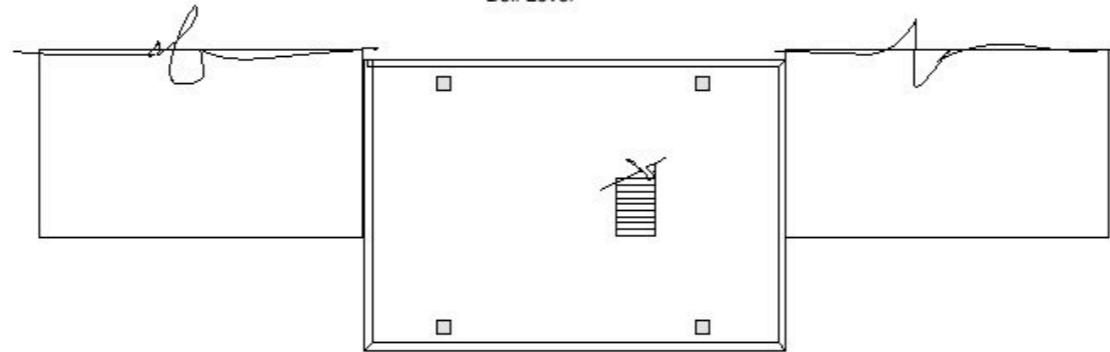


First Level Tower 401

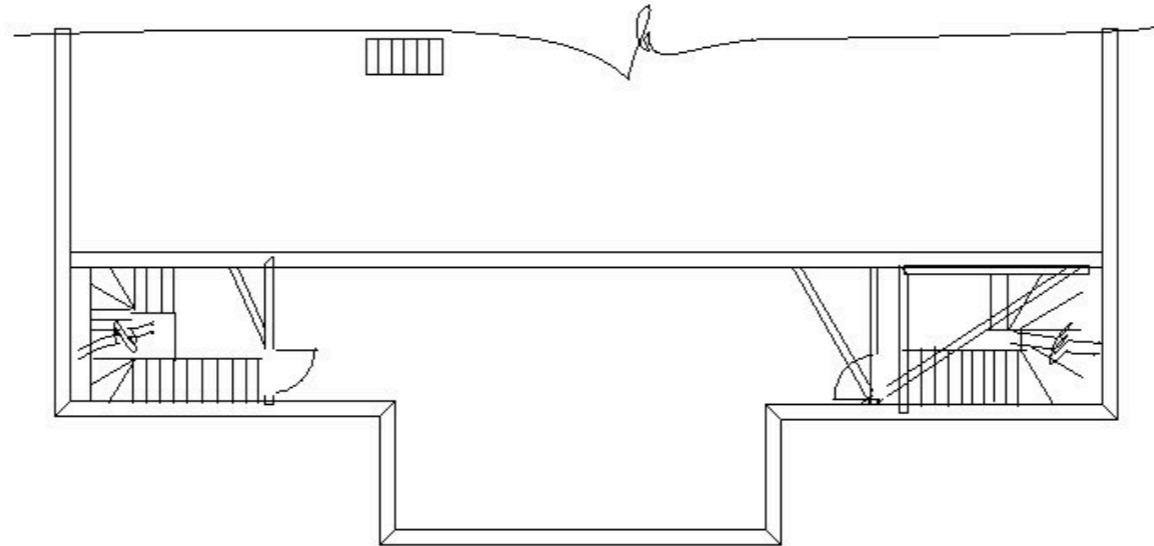


Attic

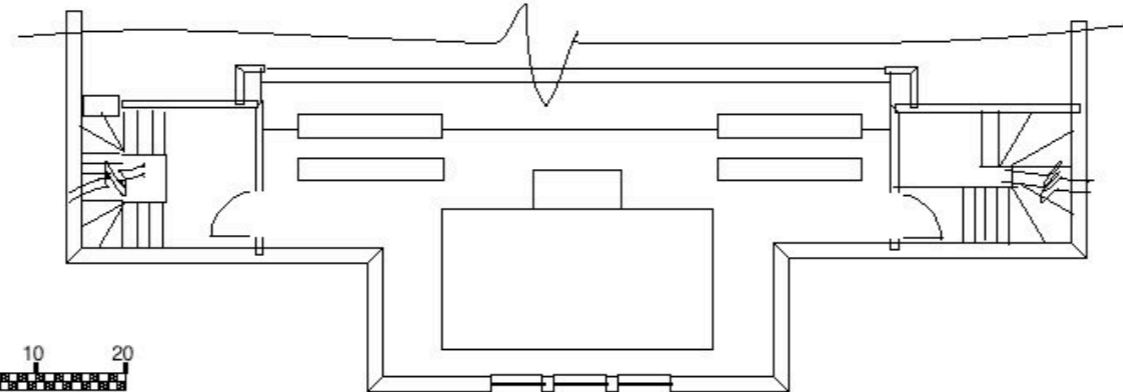

Choir Loft

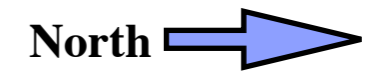


North

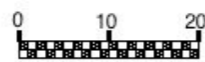

Scale in Feet

### Upper Floors Plans

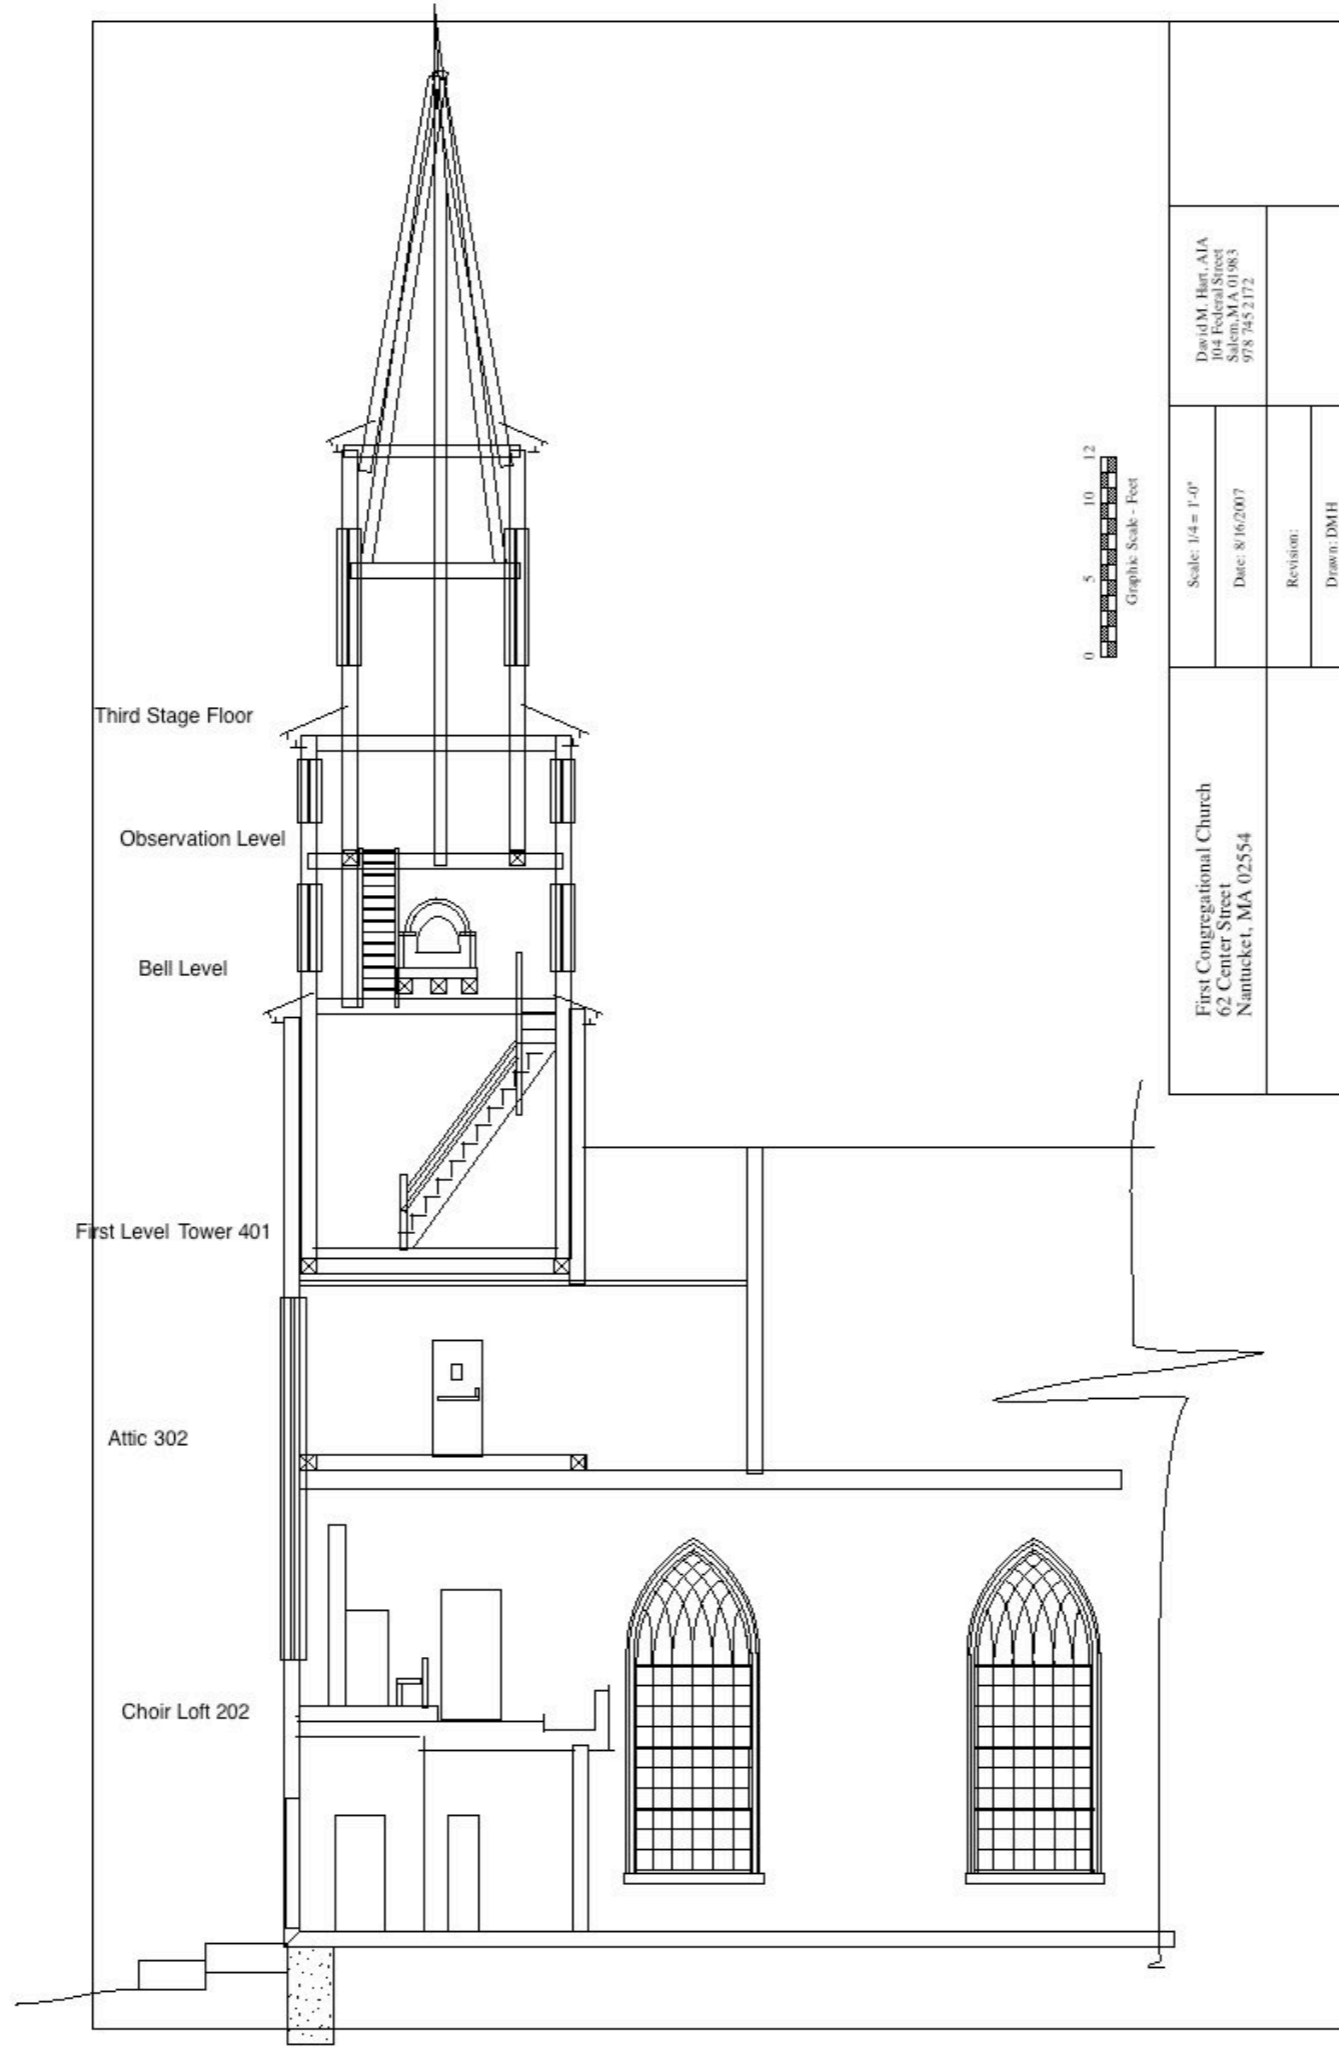

**Partial Section E-W**



L1030232

**Sanctuary, looking west**



L1030181

**Sanctuary, looking east**



DSCN0570

**Photos of existing conditions  
6/5/2008**



**Photos of existing conditions  
6/5/2008**

L1030676



L1030690



L1030676

**Photos of existing conditions  
6/5/2008**



L1030211

**Narthex, looking east**